




2x4 STUPTS @ 16" o/c

2x6 RAFTERS @ 16" o/c

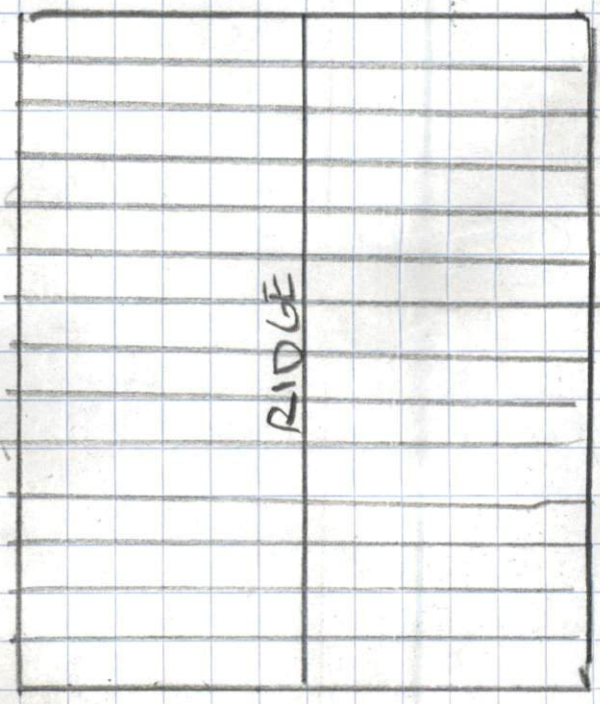

ROOF PLAN

ASPHALT SHINGLES

OSB SHEATHING

D RIP EDGE  
(2x6) fascia

6"

SOFFIT

LEDGER (2x2)

T&G SIDING  
BOARDS (4x8)  
SHEETS

OR  
VINYL SIDING  
MATCH

OVERHANG  
12"

(2x4)

(2x6)

