


shed is 12' x 20'  
- 27' off East property line  
~ 80' off south property line  
~ 39' off west property line

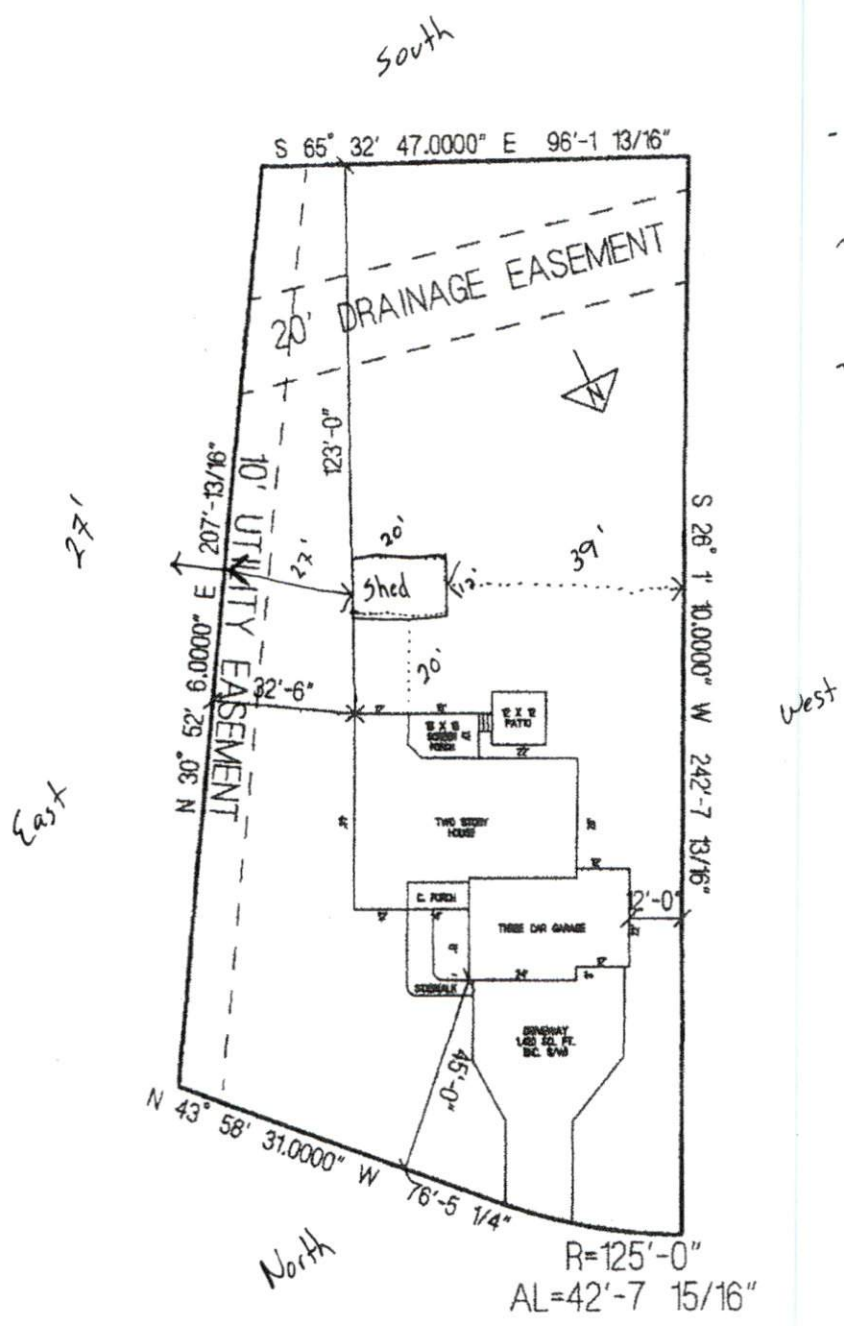

### GWENDOLYN WAY

# CUMBERLAND HOMES, INC. THE KINSLEY WITH 3RD CAR GARAGE LOT # 171 BALLARD WOODS

SITE PLAN APPROVAL

DISTRICT RA 30 USE 12x20 shed

#BEDROOMS     

SCALE: 1"=40'

3-15-21 IL.A.G.  
ZONING ADMINISTRATOR