
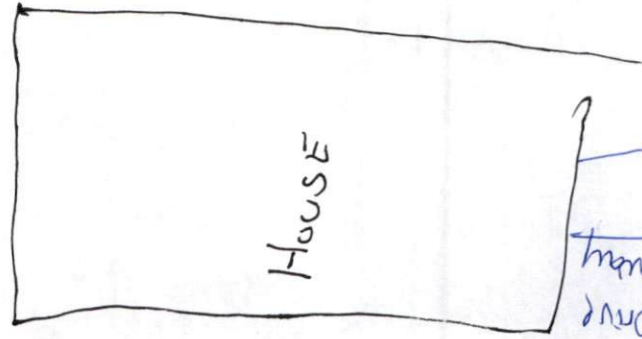



PROPERTY LINE

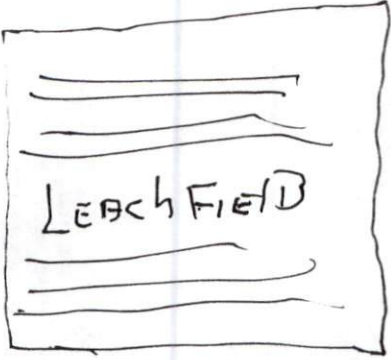

PROPERTY LINE

75 ft

75-100 ft

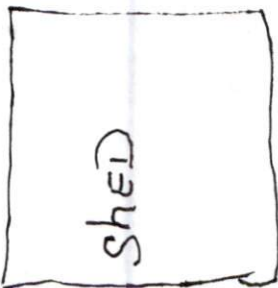

20 ft

5 ft

man
drive

OLD Field Loop

PROPERTY LINE