


— Joists (2x8") – 12" O.C.
- - - Header / Ledger (2x10")

Scale 2:1

■ Footers (4x4") – 48" O.C.
▬ Decking (2x4")

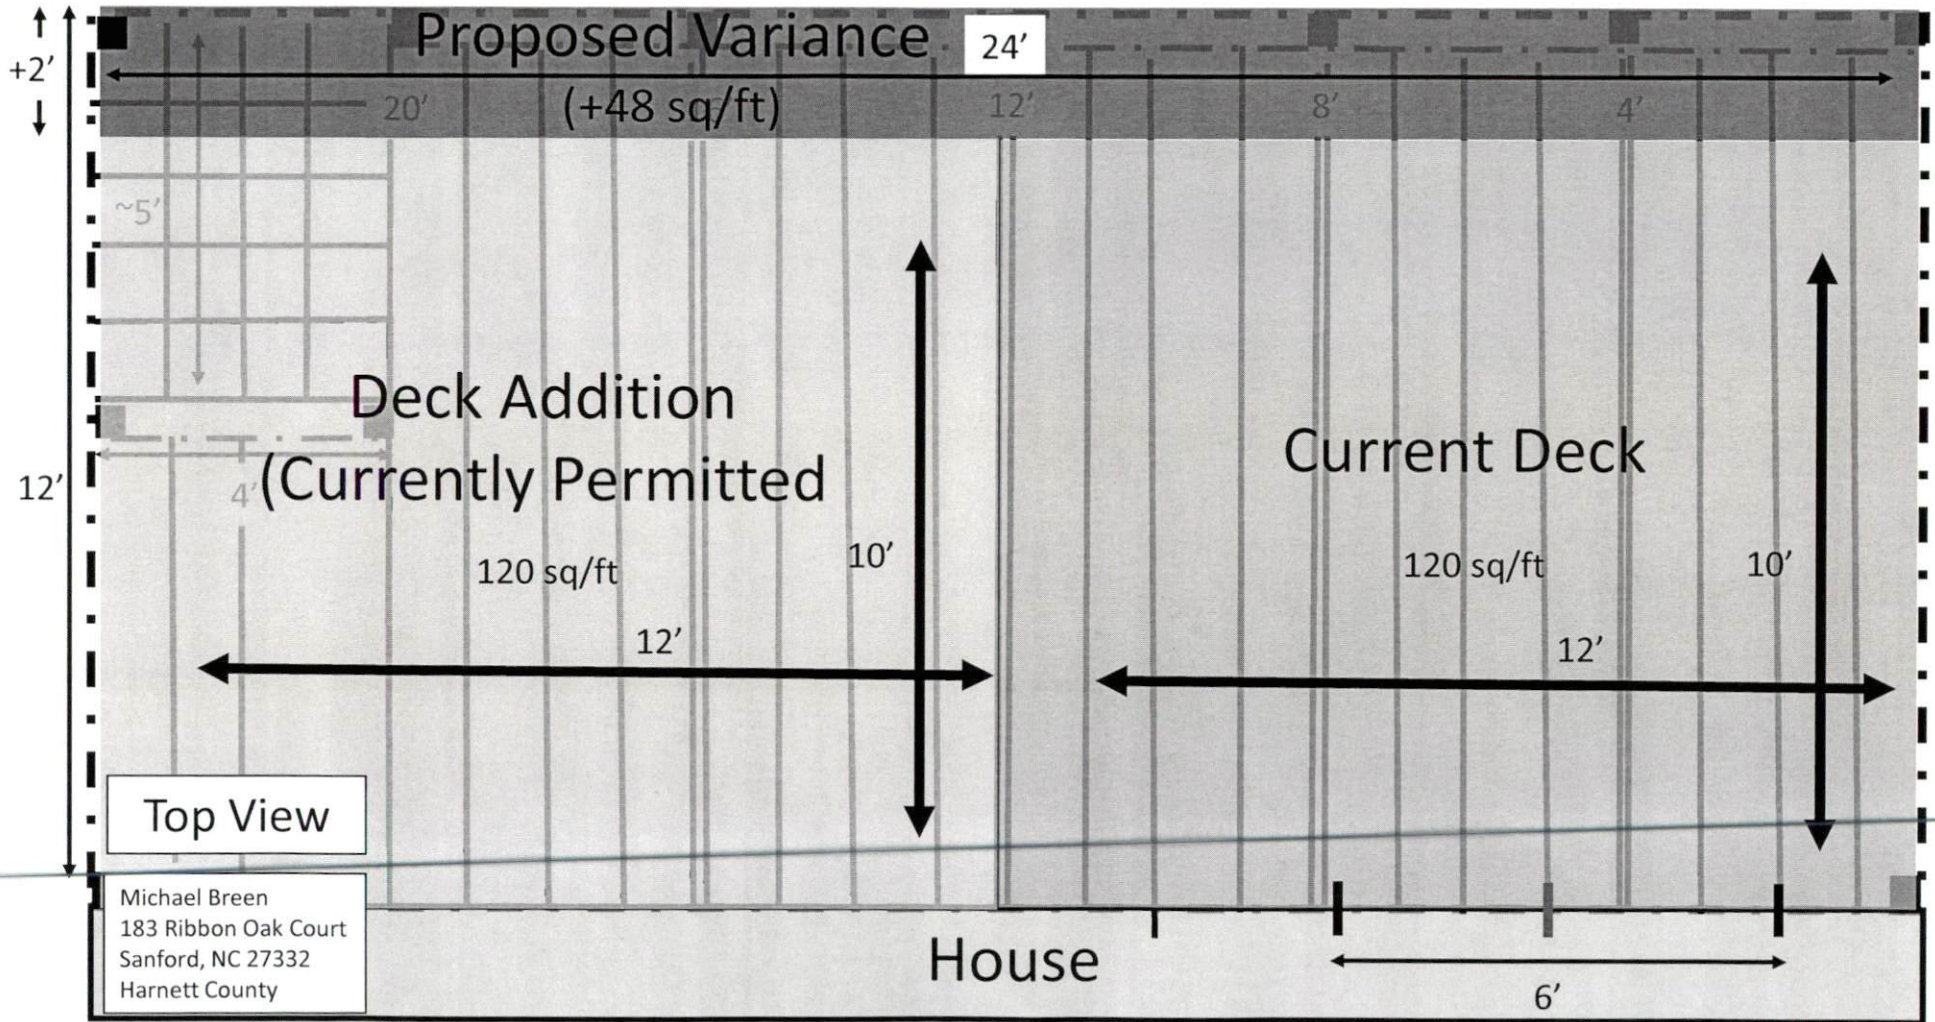

— Joists (2x8") – 12" O.C.
- - - Header / Ledger (2x10")

Scale 2:1

■ Footers (4x4") – 48" O.C.
▬ Decking (2x4")

