


52

S01°47'41" W 92.59'(F) S01°37'38" W

3/8" EIR
0.20' AG

3/8" EIR
0.10' AG (TIE LI

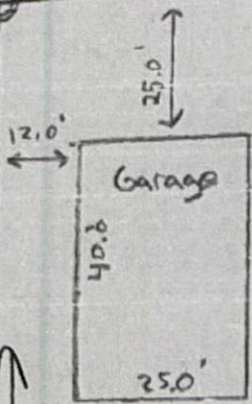

146.56'


5

25,234 SF
0.58 AC

THE RI
MB 2016

588°23'00"E 249.81'(R)
588°22'41"E 249.51'(F)
← Side Property Line 250' →

← Side Property Line 250' →
588°21'06"E 249.68'(F)
588°23'00"E 249.84'(R)

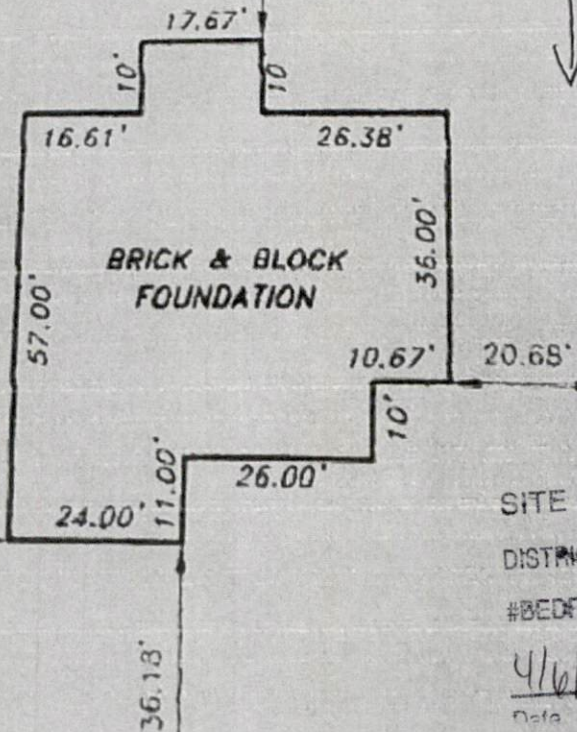

SITE PLAN APPROVAL Carport
 DISTRICT RA30 USE 25x40
 #BEDROOMS _____
 4/6/20
 Zoning Administrator

S01°38'03" W