

Application # SPD1910-003912


Harnett County Department of Public Health Site Sketch

Property Location: 85 Benton Farm Way (Tyler Dewart Ln. - S# 1423)

Issued To: Danny R. Vuncannon Subdivision Jeanne Elizabeth Hall Lot # 16D

Authorized State Agent: Andrew Corrin Date: 11/20/2019 ~~10/31/2019~~ AIC

- * CONVENTIONAL GRAVEL @ 400FT MIN OR 25% REDUCTION @ 300FT MIN
- * 1000GAL TANK MIN. BUT CAN INSTALL LARGER
- * COORDINATE W/ APPLICANT ON FUTURE POOL SETBACK [15FT MIN]

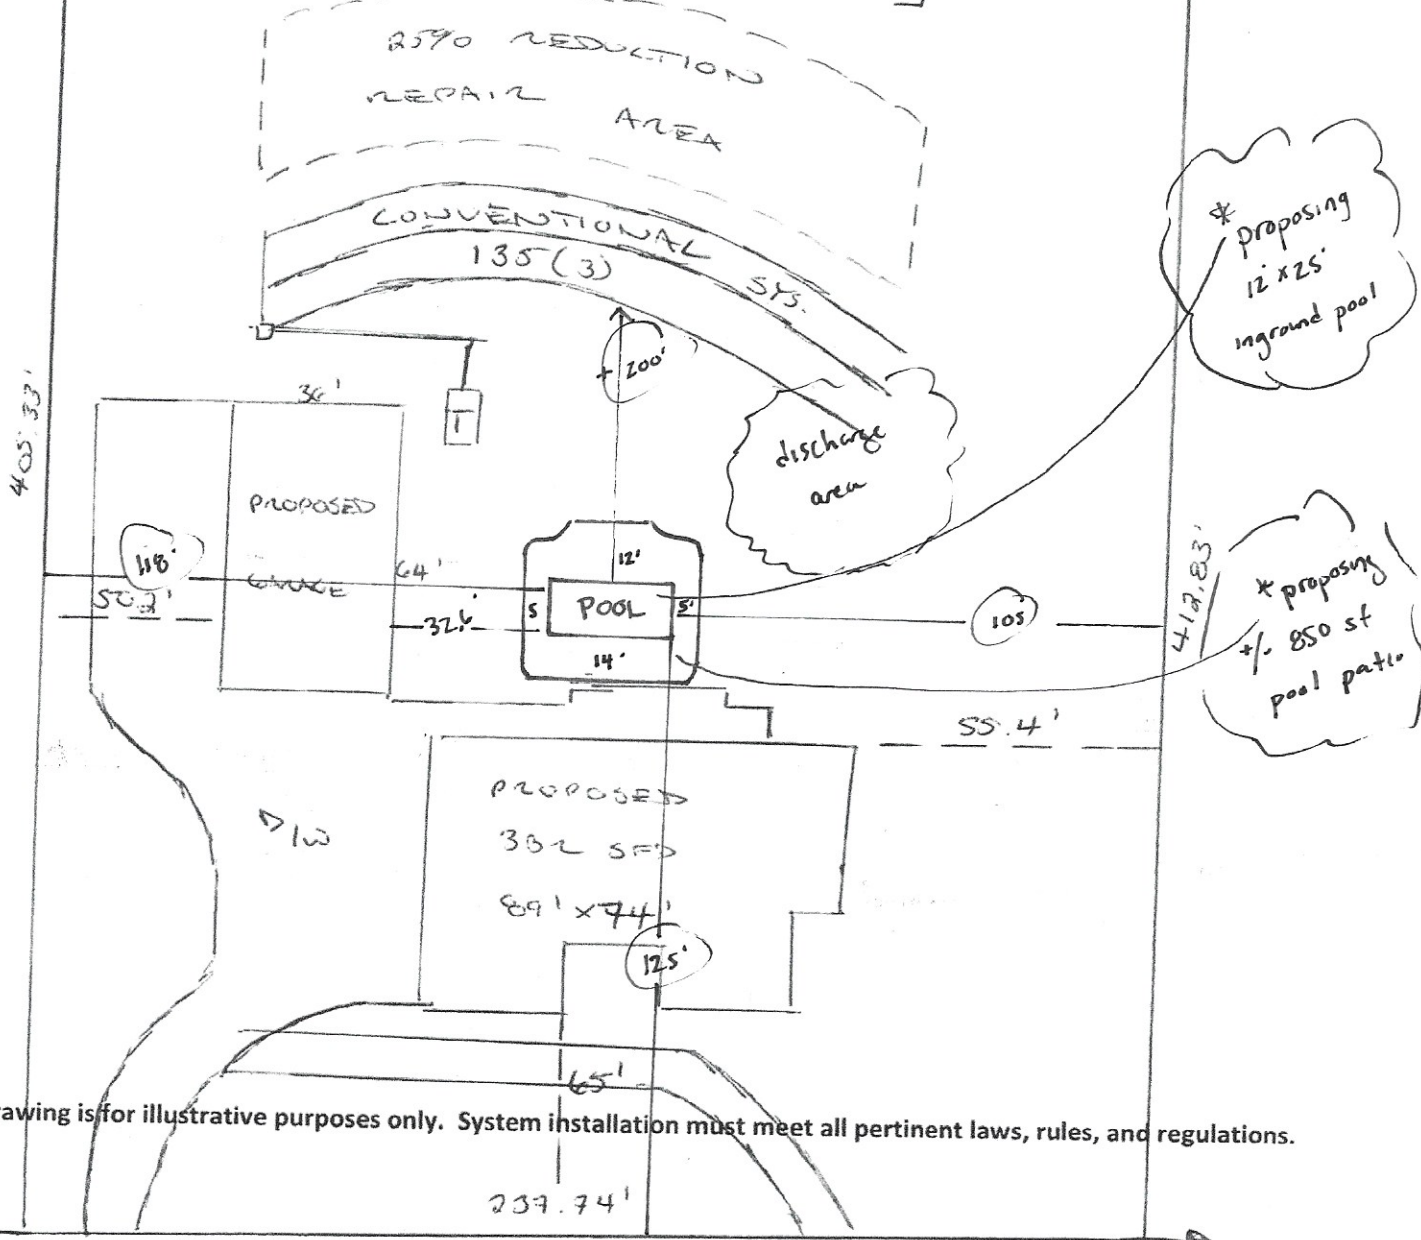

This drawing is for illustrative purposes only. System installation must meet all pertinent laws, rules, and regulations.