


**VASQUEZ - PICA 10'0" X 12'0"
SCREENED ENCLOSURE**

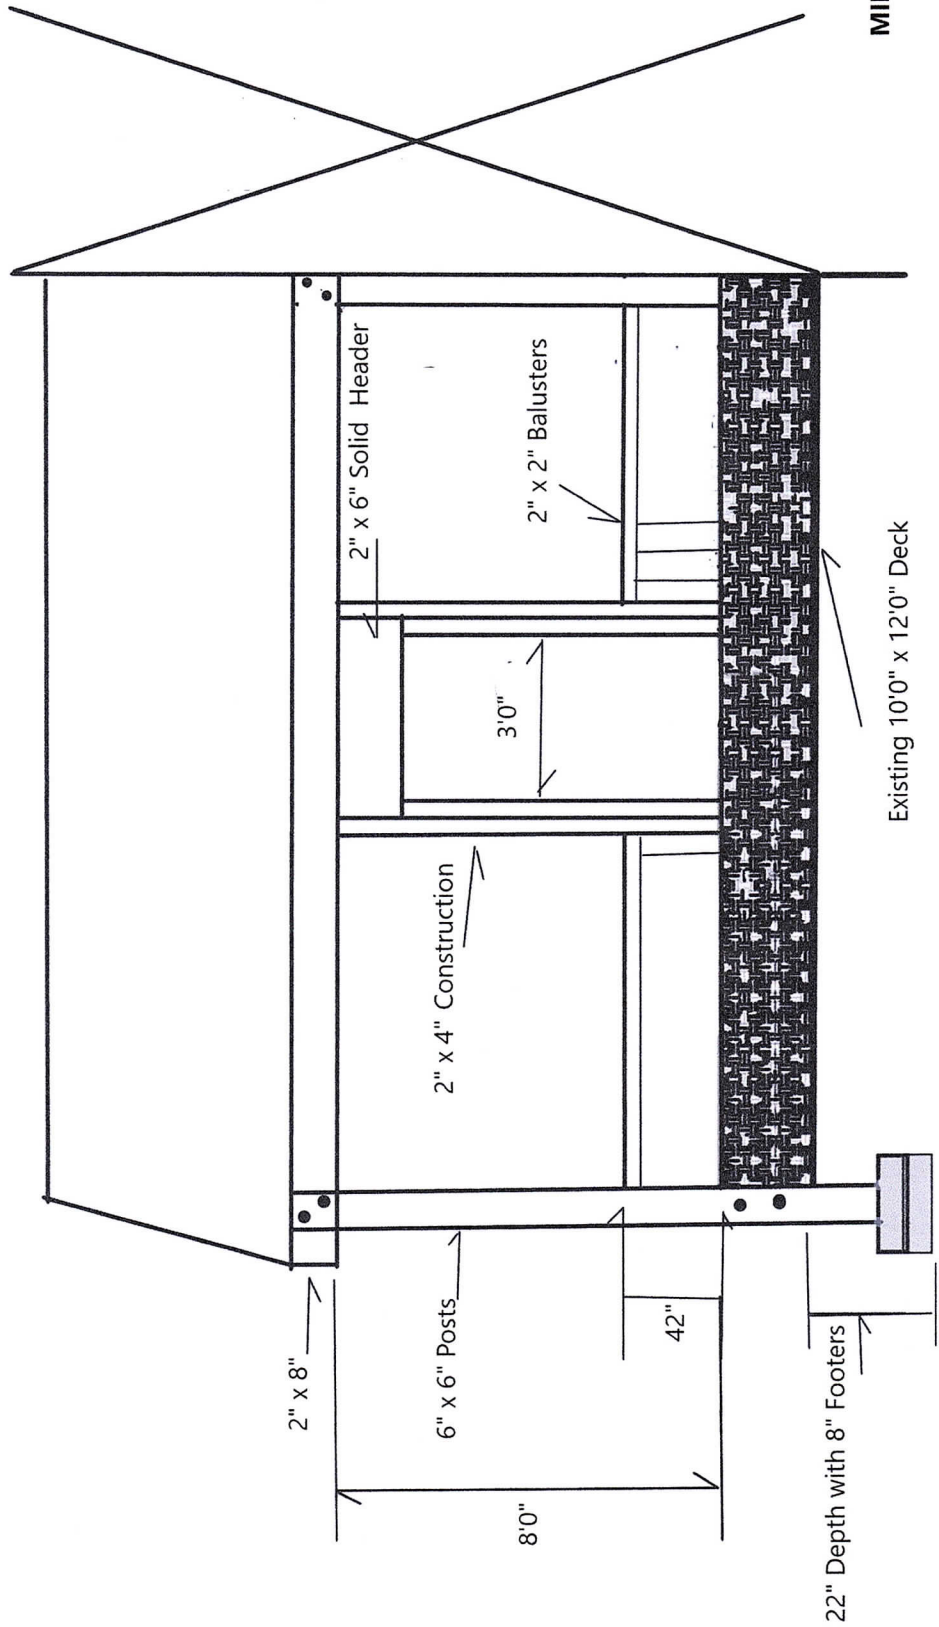

MIKE G.