


GABLE WALL DETAIL

VASQUEZ - PICA

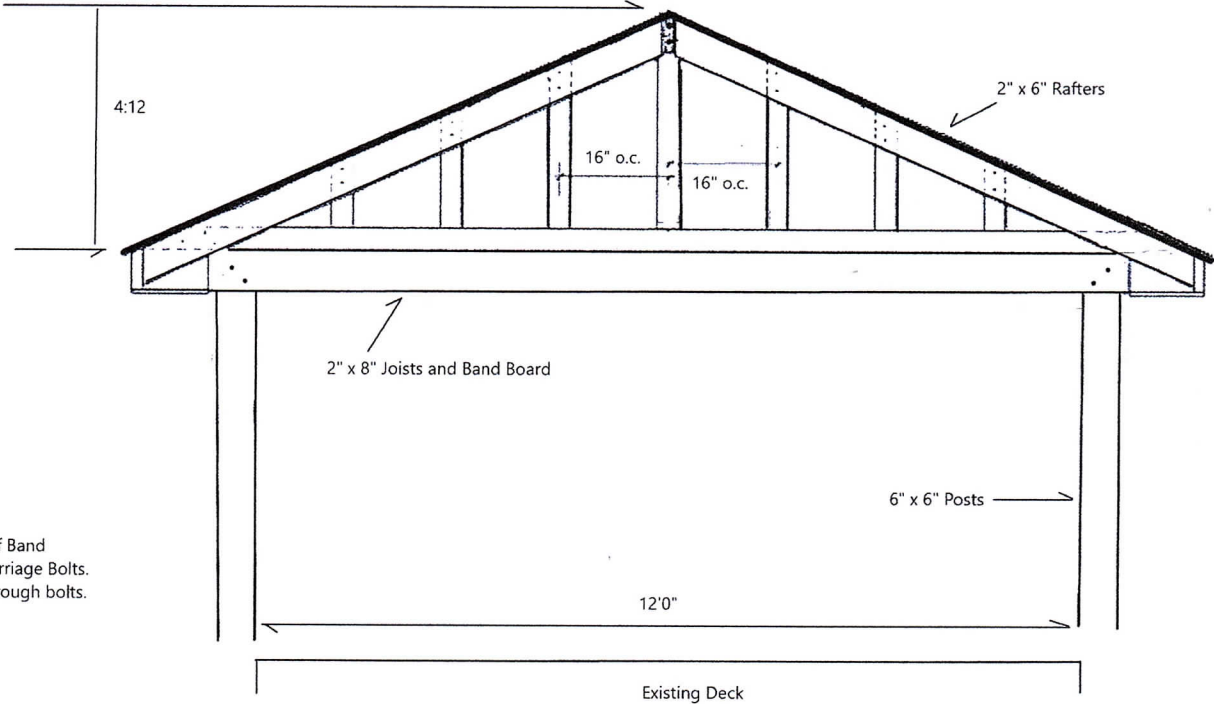

6" x 6" Posts from Footer to Roof Band
Secured with 5/8" Galvanized Carriage Bolts.
Secured to existing deck with through bolts.

MIKE G.