


NOTICE TO CONTRACTOR
 All construction must comply with current NC Building Codes and be subject to field inspection and verification.

APPROVED
 Limited building only review.
 Permit holder responsible for full compliance with the code.

04/21/2021




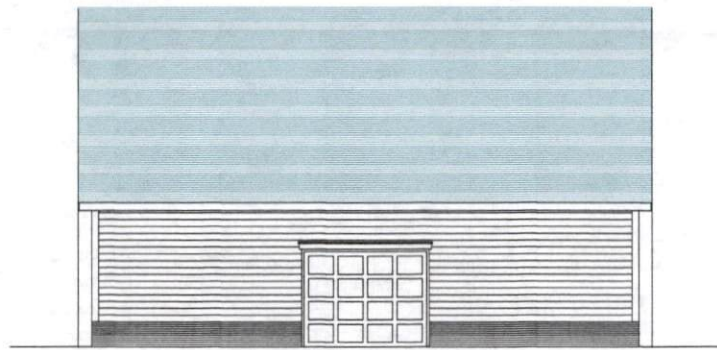

FRONT ELEVATION




SIDE ELEVATION - TYP BOTH SIDES

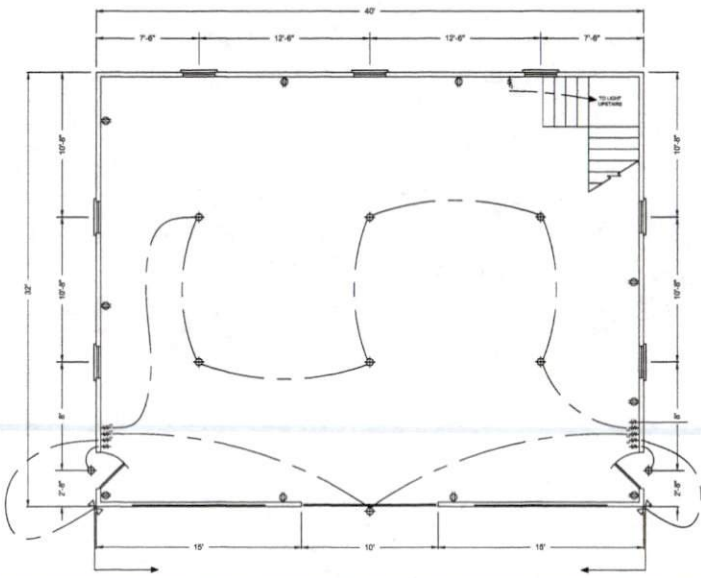

ELECTRICAL PLAN

- LEGEND**
- ⊕ LIGHT FIXTURE
 - ⊙ 120V RECEPTACLE
 - ⊕ WALL SWITCH
 - ⊕ 3 WAY WALL SWITCH
 - ⊕ FLOOD LIGHTS

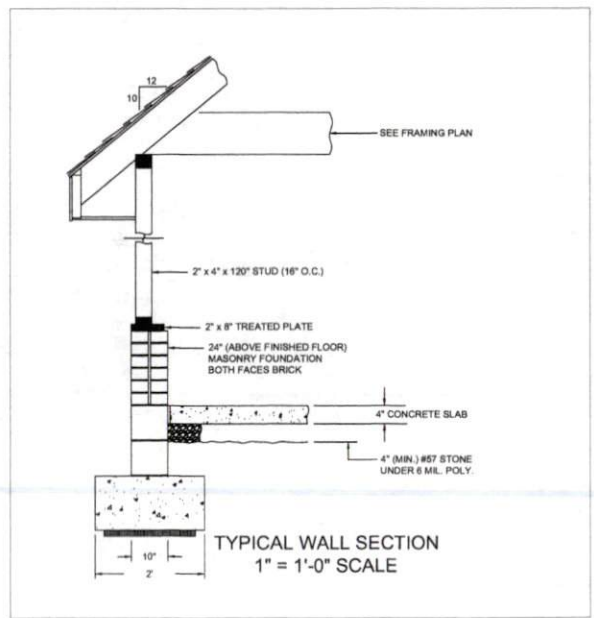

DESIGNED BY
PHILLIP L. WILLIAMS


PHILLIP L. & SUSAN G. WILLIAMS
 305 FIELDSTONE DR.
 HOLLY SPRINGS, N.C.

DATE


SCALE
 1/4" = 1'

TITLE
 STORAGE / REC BUILDING
 PLAN AND ELEVATIONS

SHEET #
 1 OF 3

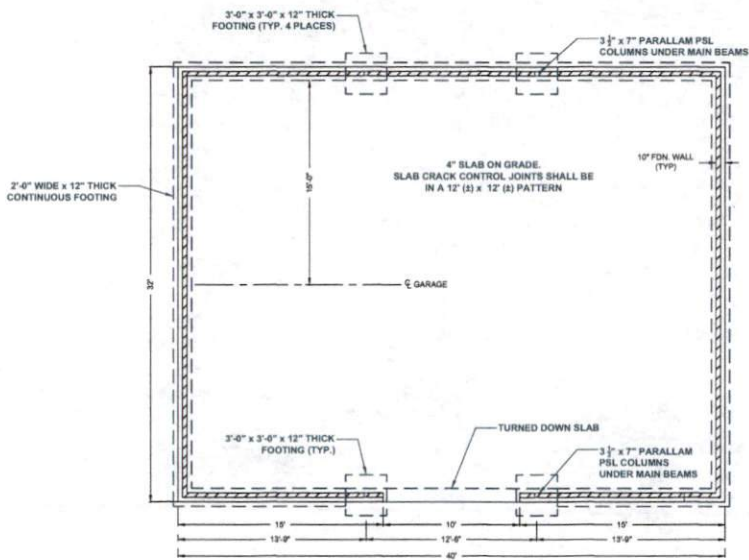

FOUNDATION PLAN

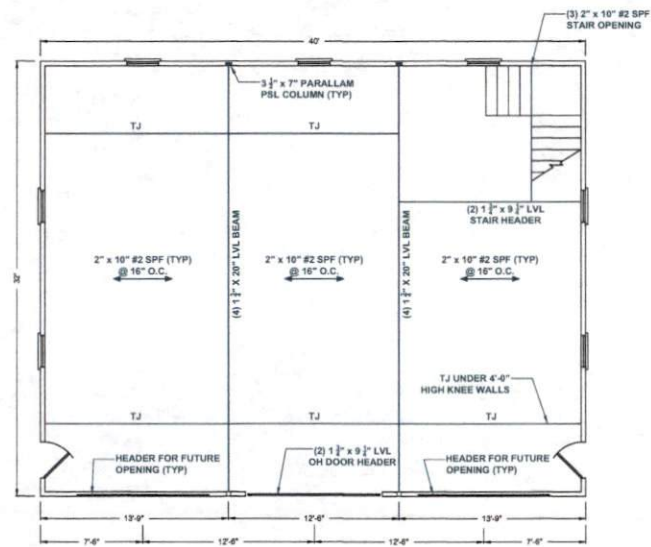

SECOND FLOOR FRAMING PLAN



DESIGNED BY
PHILLIP L. WILLIAMS


PHILLIP L. & SUSAN G. WILLIAMS
305 FIELDSTONE DR.
HOLLY SPRINGS, N.C.

DATE

SCALE
1/4" = 1'

TITLE
STORAGE / REC BUILDING
PLAN AND ELEVATIONS

SHEET #
2 OF 3

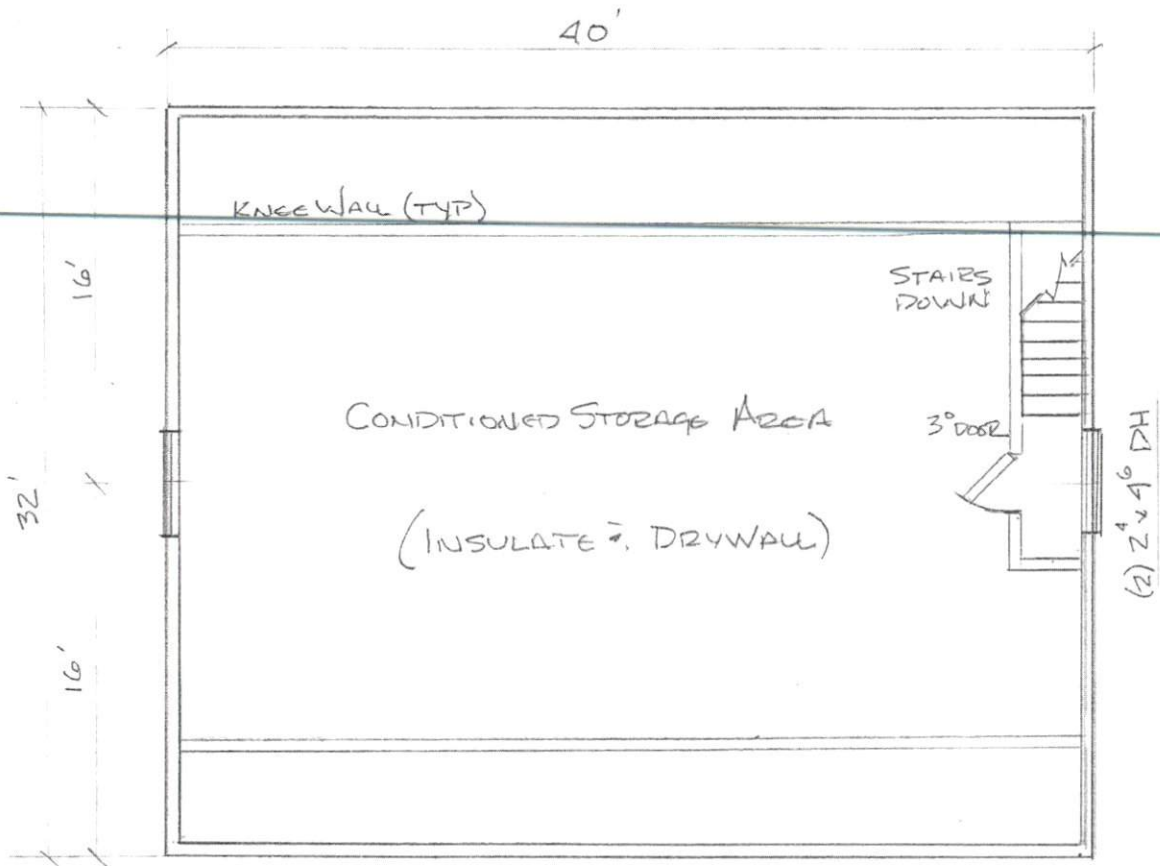

SECOND FLOOR PLAN



PHILIP L. WILLIAMS
 305 FIELDSTONE DR. HOLY SPRINGS N.C.

STORAGE / REC BUDG
 2ND FLOOR PLAN