


80 Boonberg Dr
 Furry-Verm, NC, 27526
 Site plan.
 Construction: Deck Extension.

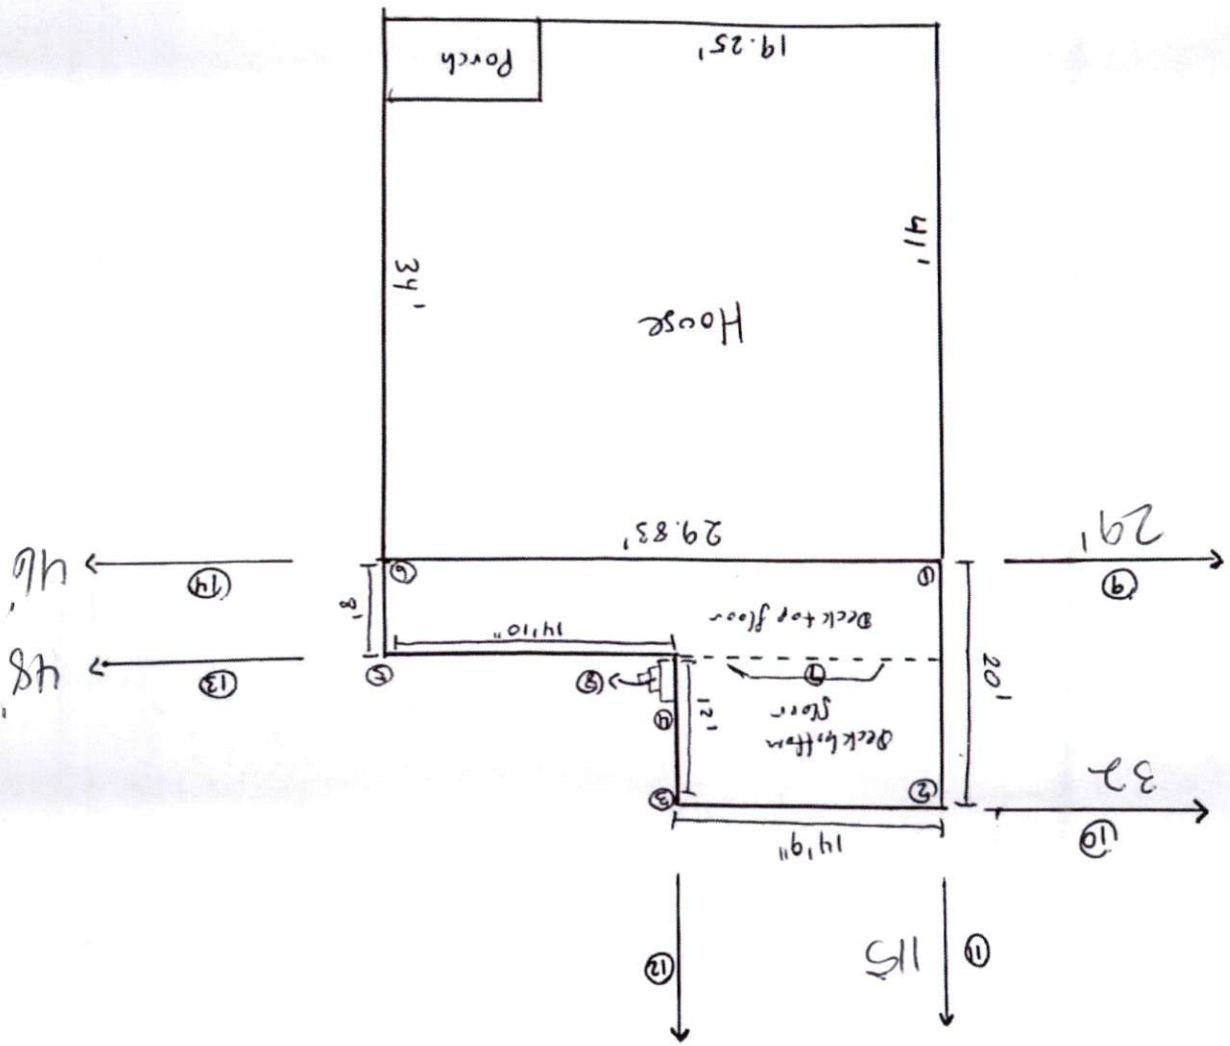

- Deck heights:
- ① 5'9"
 - ② 4'7"
 - ③ 5'5"
 - ④ 5'5"
 - ⑤ 7.5"
 - ⑥ 7'

- ⑦ Stairs from Deck top floor to bottom floor * Railing height: 3'
- Total height: 2'
- Steps dimensions: 11.5" x 8"
- ⑧ Stairs from Deck bottom floor to patio.
- Total height: 5'3" x 6'
- Steps dimensions: 11.5" x 8"

- * Distance from property line
- ⑨ 29'
- ⑩ 32'
- ⑪ 115'
- ⑫ 120'
- ⑬ 48'
- ⑭ 46'