


296 Pineridge Cove 5/12/2021 Revised Footers & Block

Notes:



NEW Footers
14" X 6"
8" Concrete Block
Footers tied into
Existing Footers
& Piers
(See Note #1)

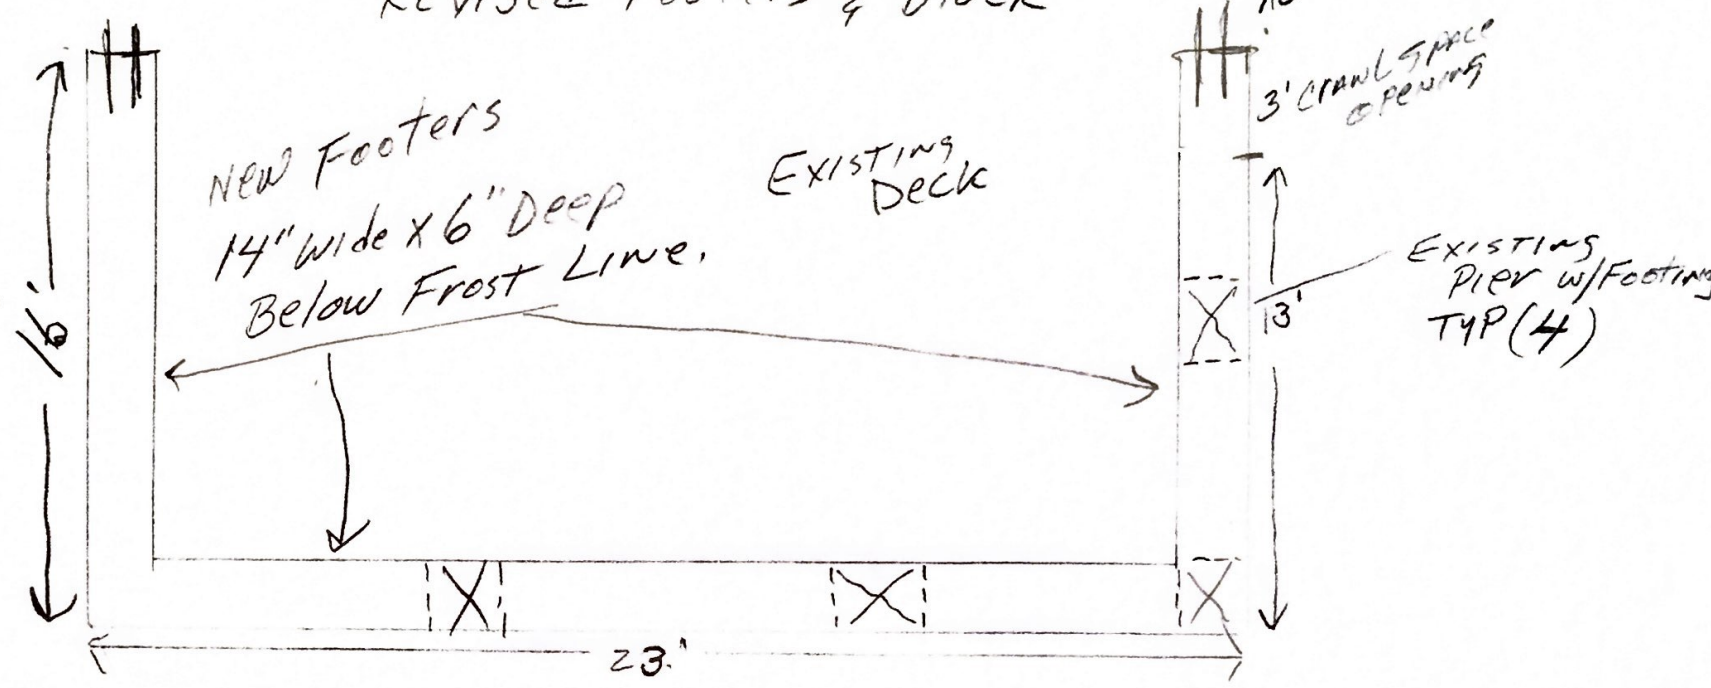

Pressure Treated
2X6 SILL PLATE
TYP

8" X 16" (TYP)
CONCRETE BLOCKS

(NOTE #1)
EXISTING
PIER
& FOOTER
TYP FOR (4)

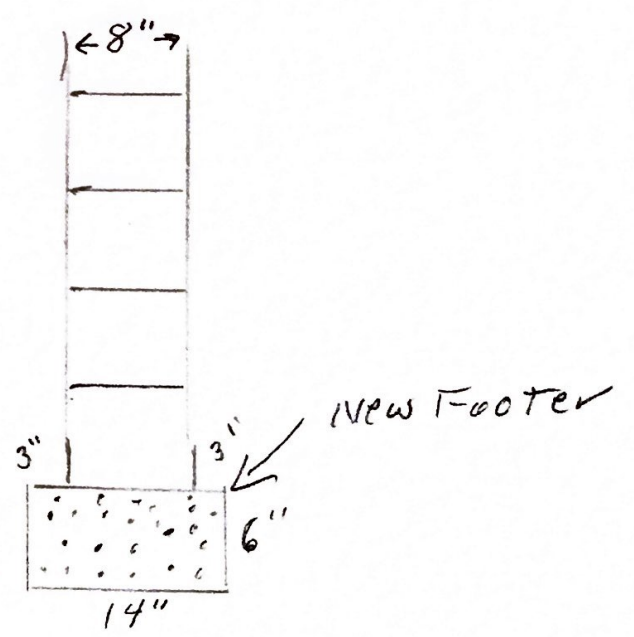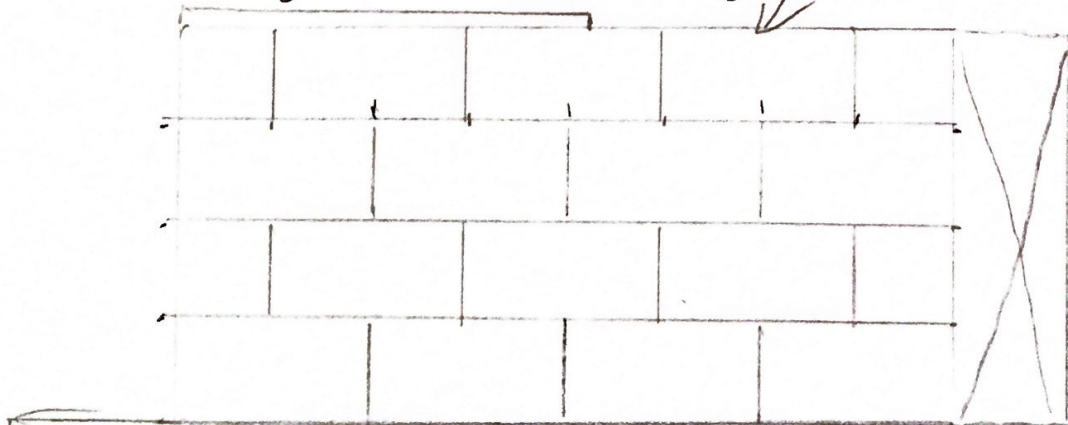

New Footer TIE TO EXISTING FOOTER 5/8" REBAR