


Sunroom to be built as a "walls only" project
 Walls to be built on existing concrete and
 under existing headers & roof

<u>CODES</u>		CHAMPION Modular aluminum construction. Seasonal, unheated, non-habitable space. 3-SEASON window room with 365 glass Framing to be tan aluminum. Exterior panel to be tan. Interior panel to be tan. All sashes & door glass to be tempered.		CHAMPION PATIO ROOMS 4018 Patriot Dr. Suite 120 Durham, NC 27703 919-460-6632		RESIDENCE Vonda & Roy Young 127 Castlebay Dr. Sanford, NC 27332 910-797-4081		<u>SCALE: 1/4" = 1'</u>		<u>NOTES</u>	
2018 N.C. Residential Code				PATIO ROOM MANAGER JOSH DELPIERRE		CUSTOMER ID NO. 7000001518		<u>DATE</u> 04/13/2021		No egress issues per section R-310 of the 2018 NC Residential Code	
								<u>SHEET NO.</u> 1 of 3			

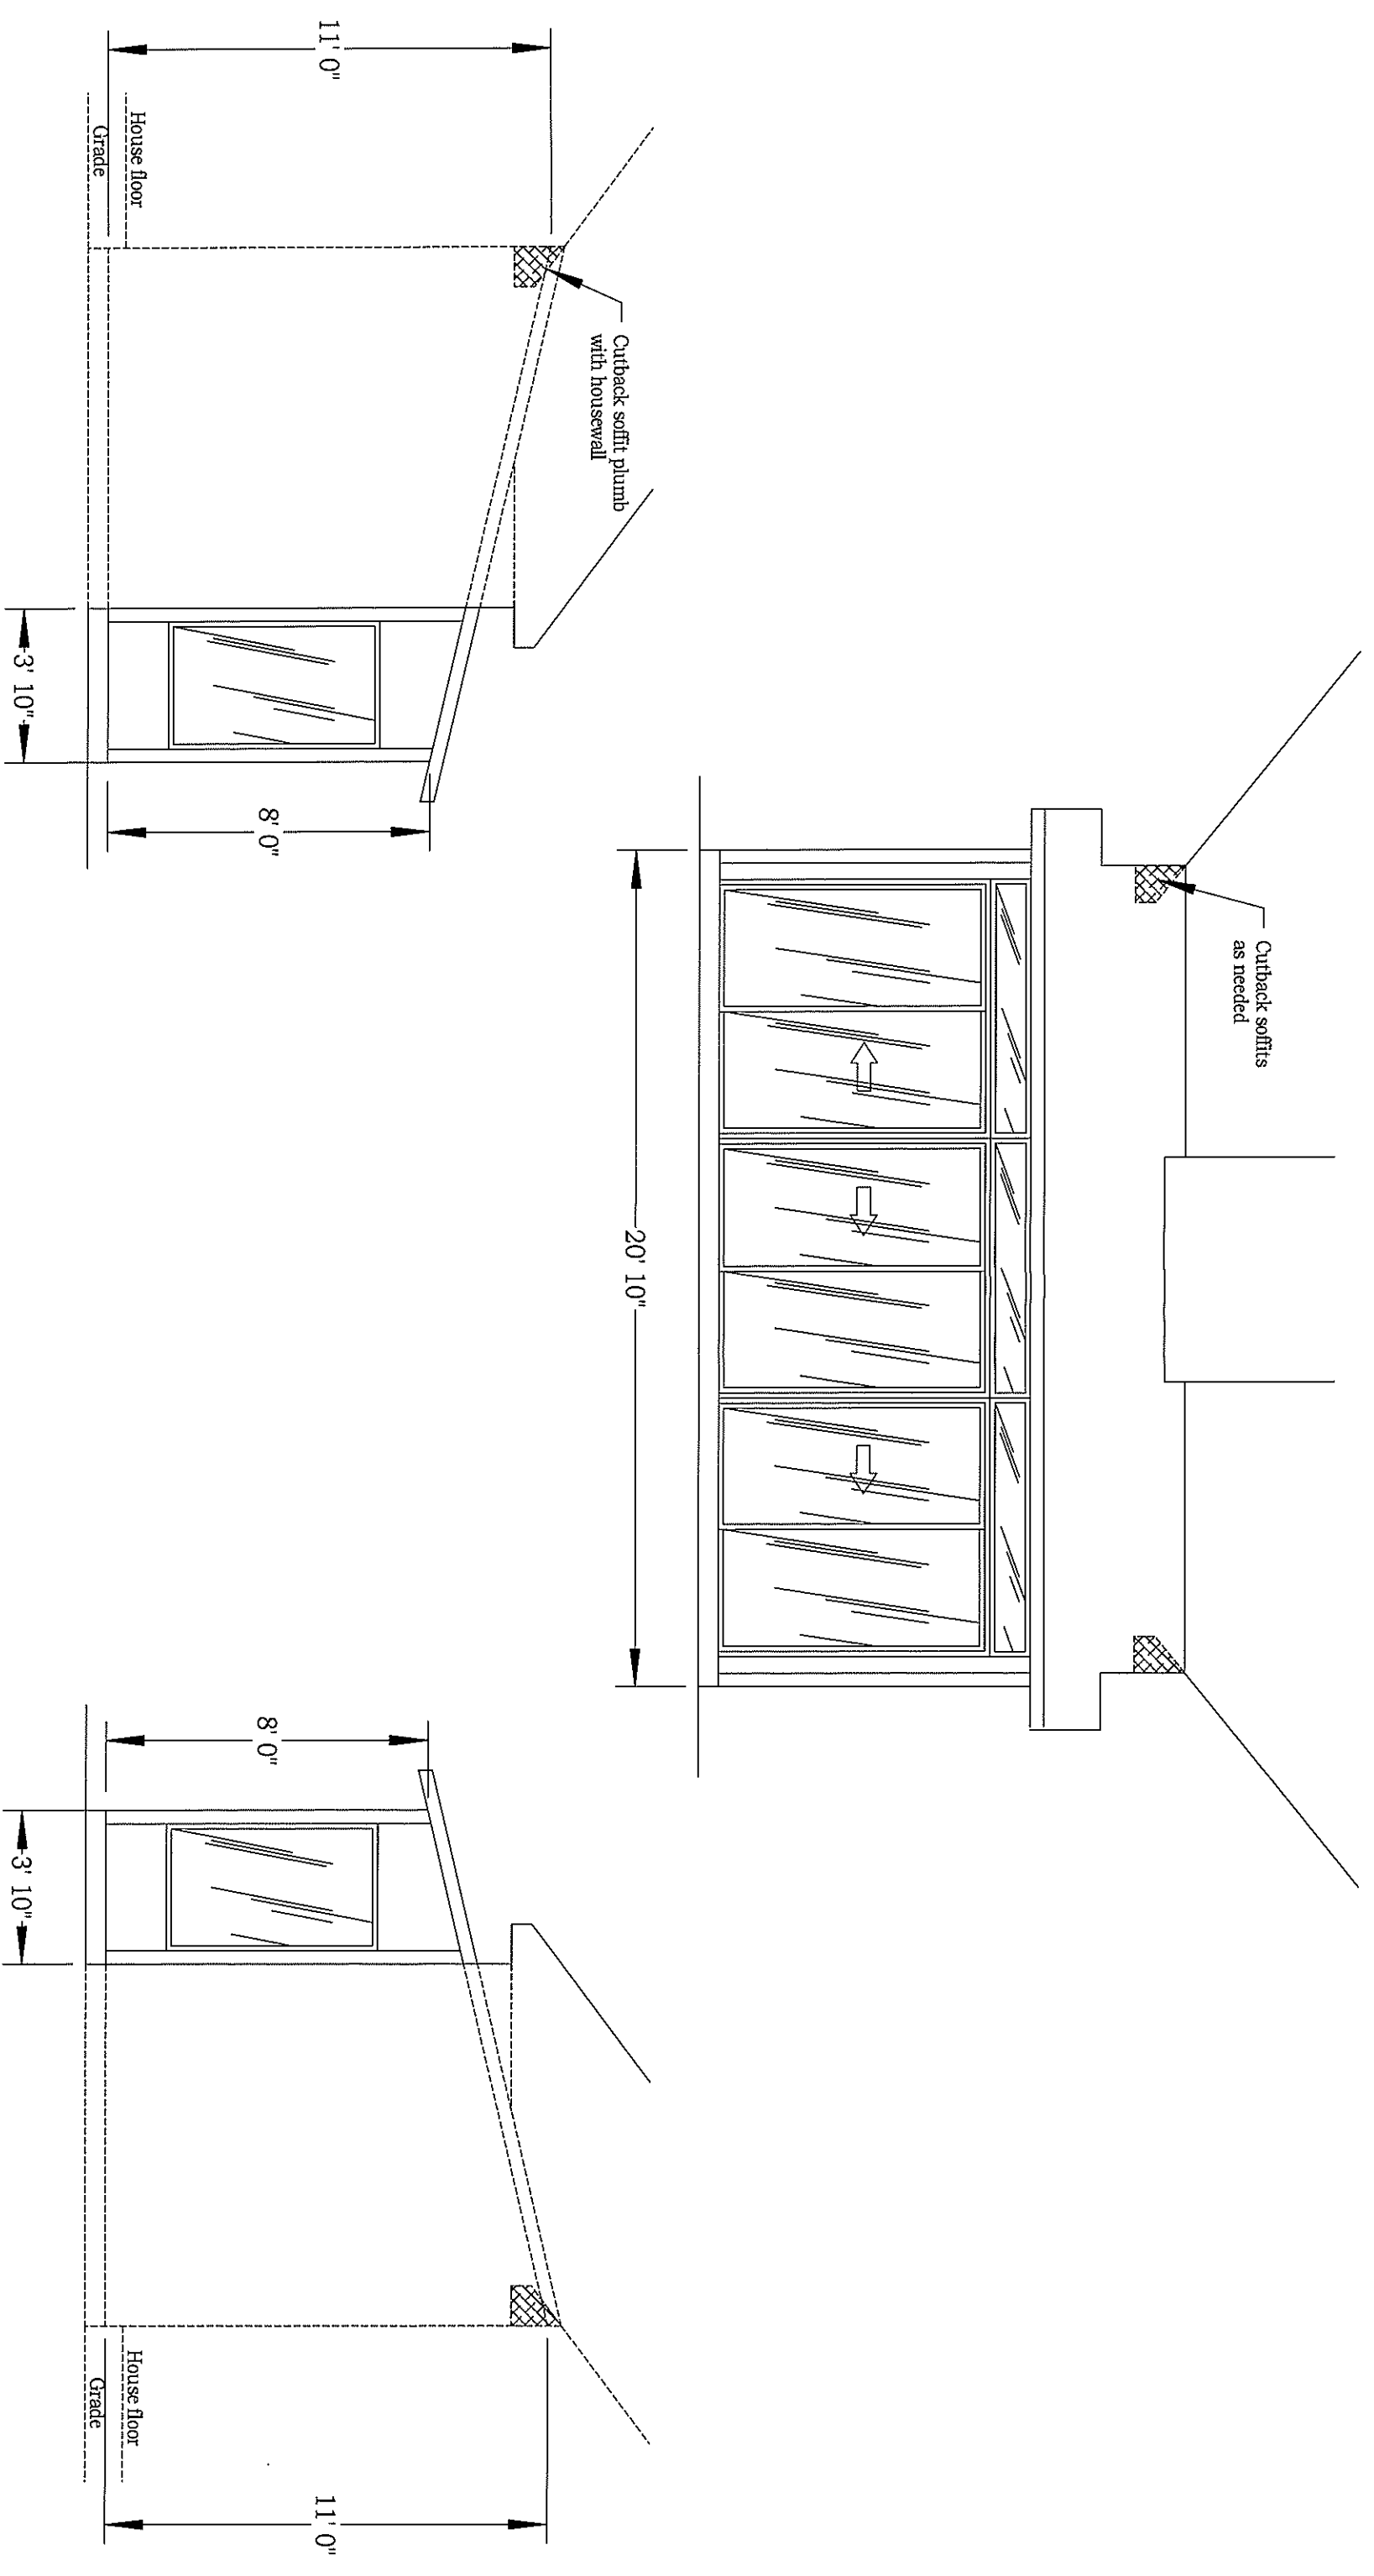

CODES

2018 N.C. Residential Code

CHAMPION

Modular aluminum construction.
 Seasonal, unheated, non-habitable space.
 3-SEASON window room with 365 glass
 Framing to be tan aluminum.
 Exterior panel to be tan.
 Interior panel to be tan.
 All sashes & door glass to be tempered.

CHAMPION PATIO ROOMS

4018 Patriot Dr. Suite 120
 Durham, NC 27703
 919-460-6632

PATIO ROOM MANAGER

JOSH DELPIERRE

RESIDENCE

Vonda & Roy Young
 127 Castlebay Dr.
 Sanford, NC 27332
 910-797-4081

CUSTOMER ID NO.

7000001518

SCALE : 1/4" = 1'



DATE

04/13/2021

SHEET NO.

2 of 3

NOTES

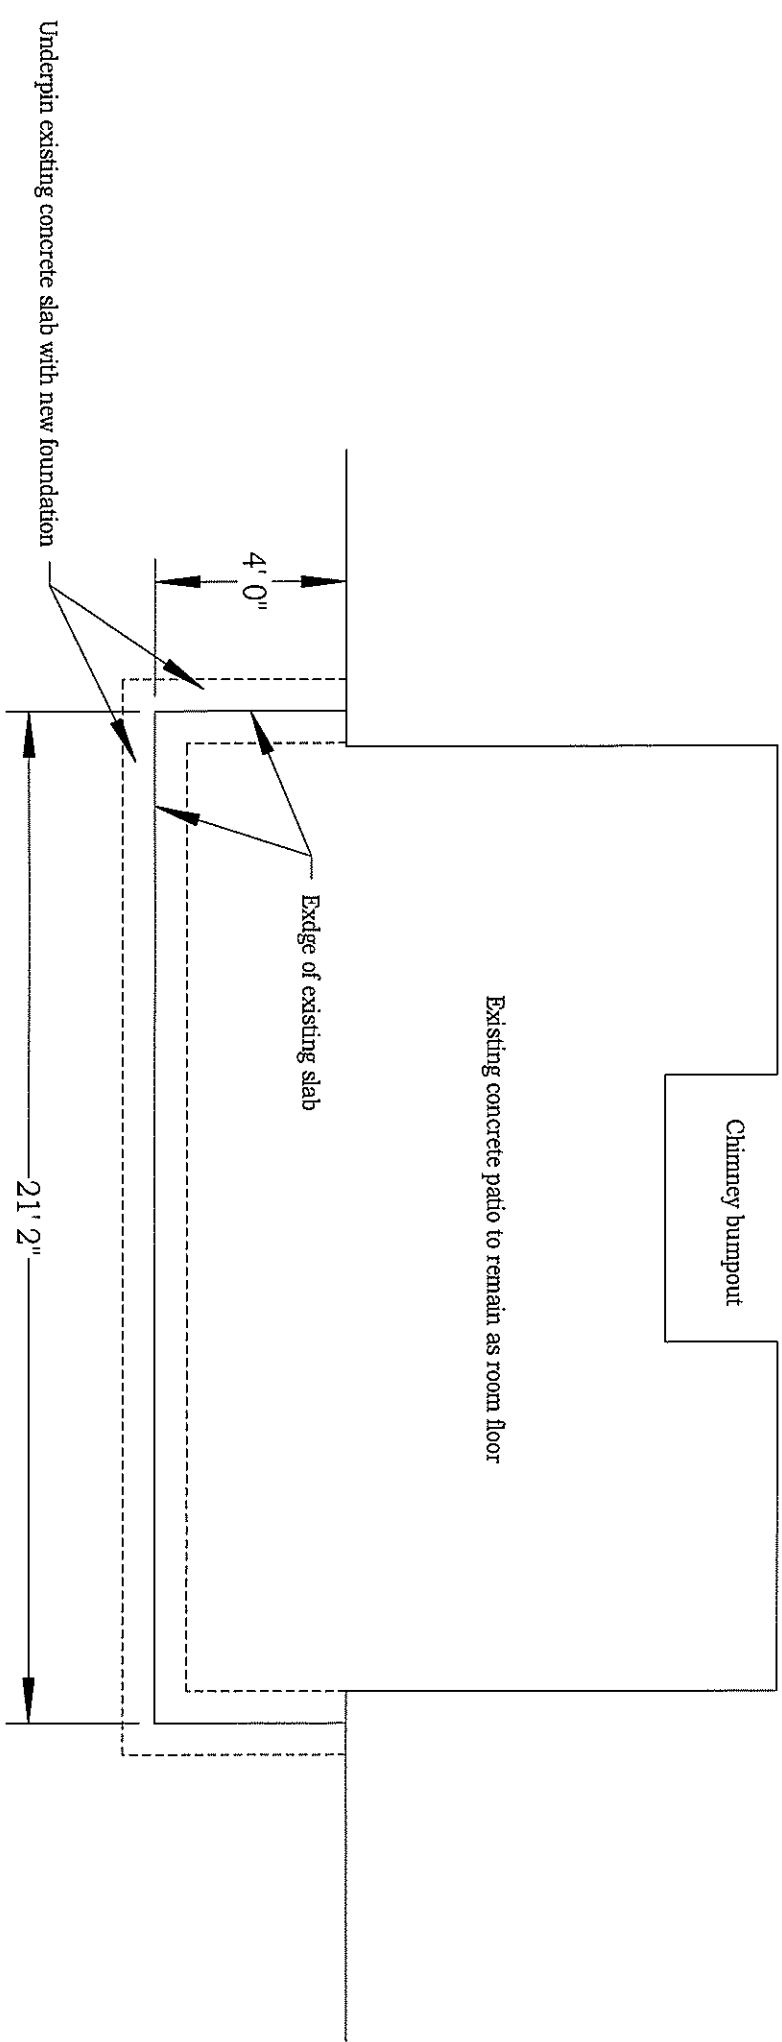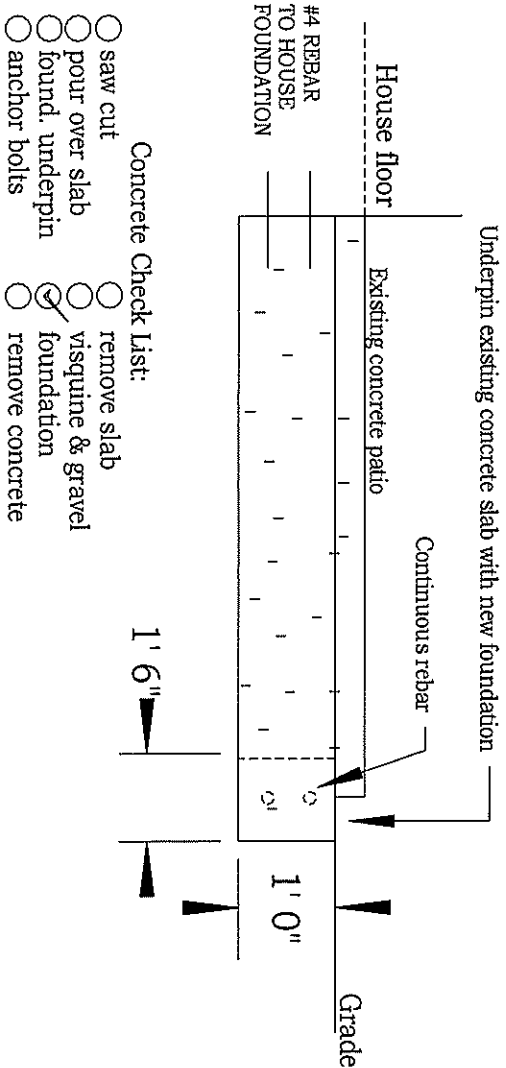

Room to have 2" exposed concrete ledge on outside of room
 Dimensions shown are for concrete not room

<p>CODES</p> <p>2018 N.C. Residential Code</p>	<p>CHAMPION</p> <p>Modular aluminum construction. Seasonal, unheated, non-habitable space. 3-SEASON window room with 365 glass Framing to be tan aluminum. Exterior panel to be tan. Interior panel to be tan. All sashes & door glass to be tempered.</p>		<p>CHAMPION PATIO ROOMS</p> <p>4018 Patriot Dr. Suite 120 Durham, NC 27703 919-460-6632</p> <p>PATIO ROOM MANAGER JOSH DELPIERRE</p>		<p>RESIDENCE</p> <p>Vonda & Roy Young 127 Castlebay Dr. Sanford, NC 27332 910-797-4081</p> <p>CUSTOMER ID NO. 7000001518</p>		<p>SCALE : 1/4" = 1'</p> <p>DATE 04/13/2021</p> <p>SHEET NO. 3 of 3</p>		<p>NOTES</p>