
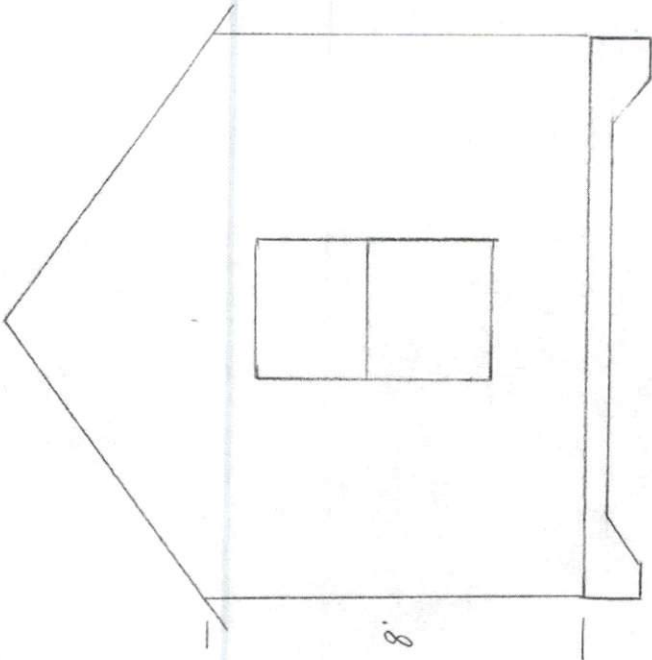


Pool House

261 Hobby Rd.

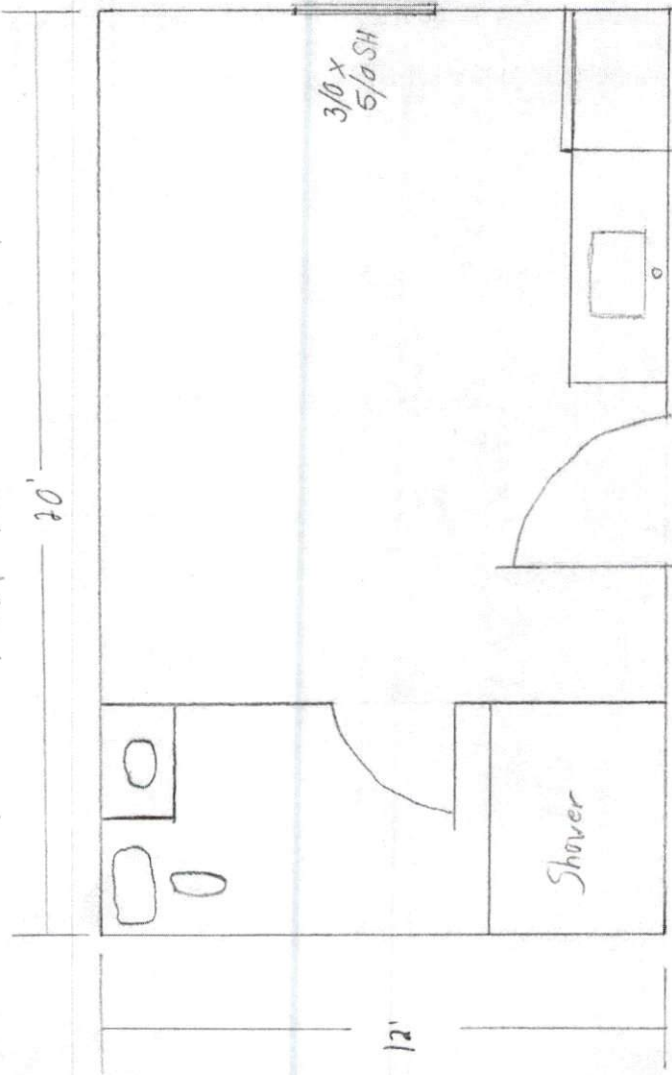

Slab Floor
2x4 Walls 16" O.C.
2x6 Rafters 16" O.C.