



LAURIE SATHERFIELD  
210 RAILWOOD CT  
FU NC 27526  
803-415-9032

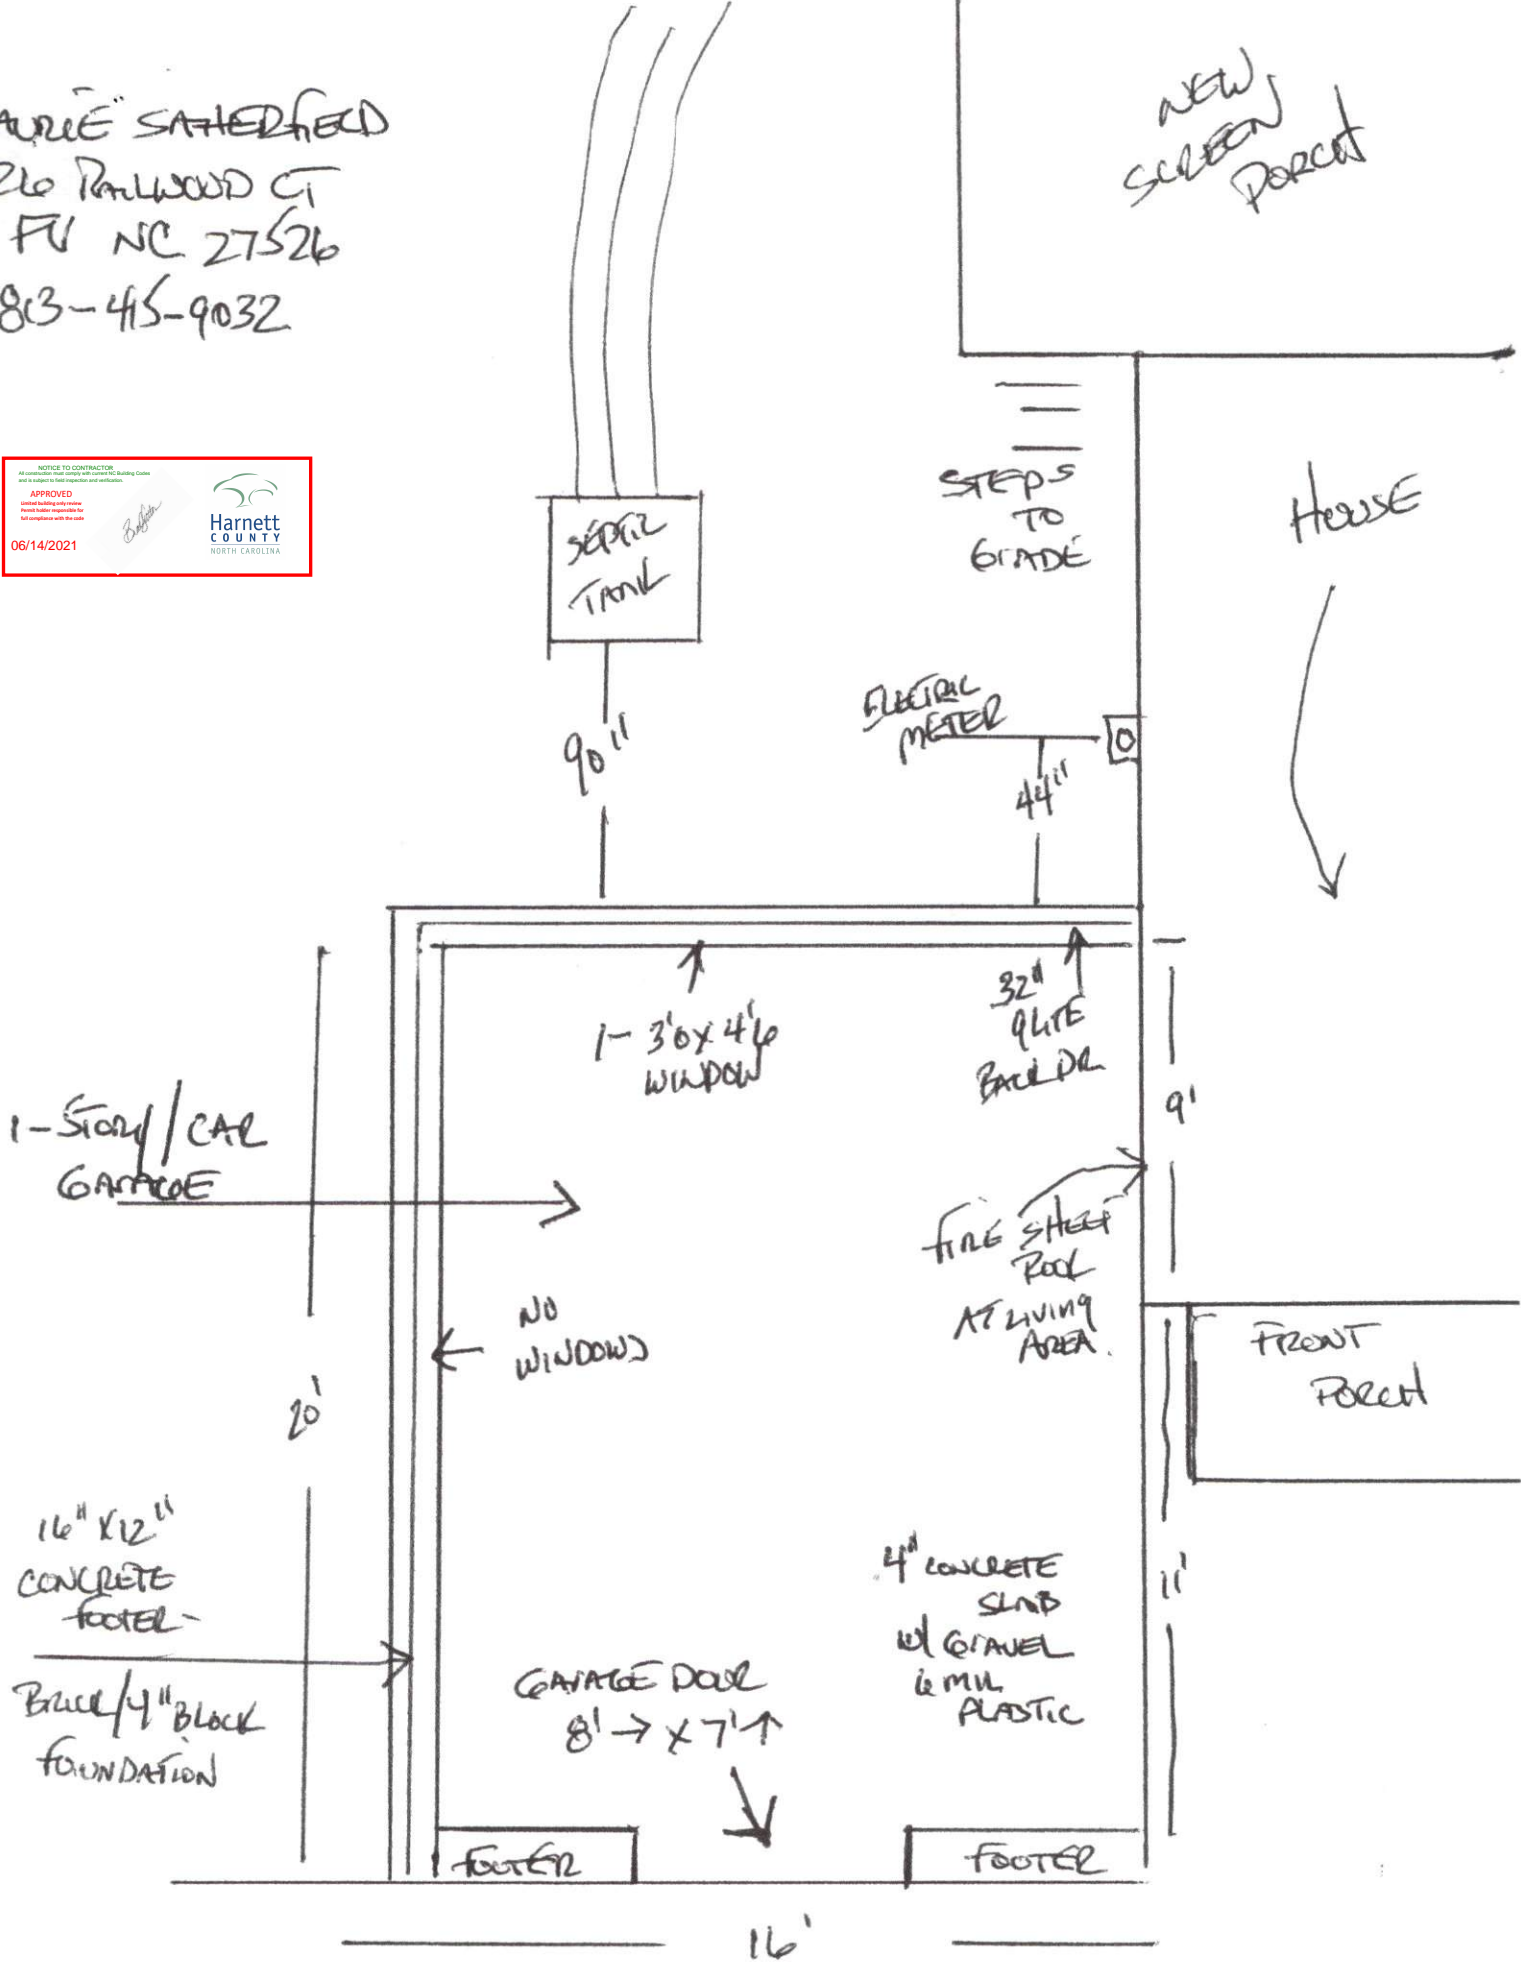

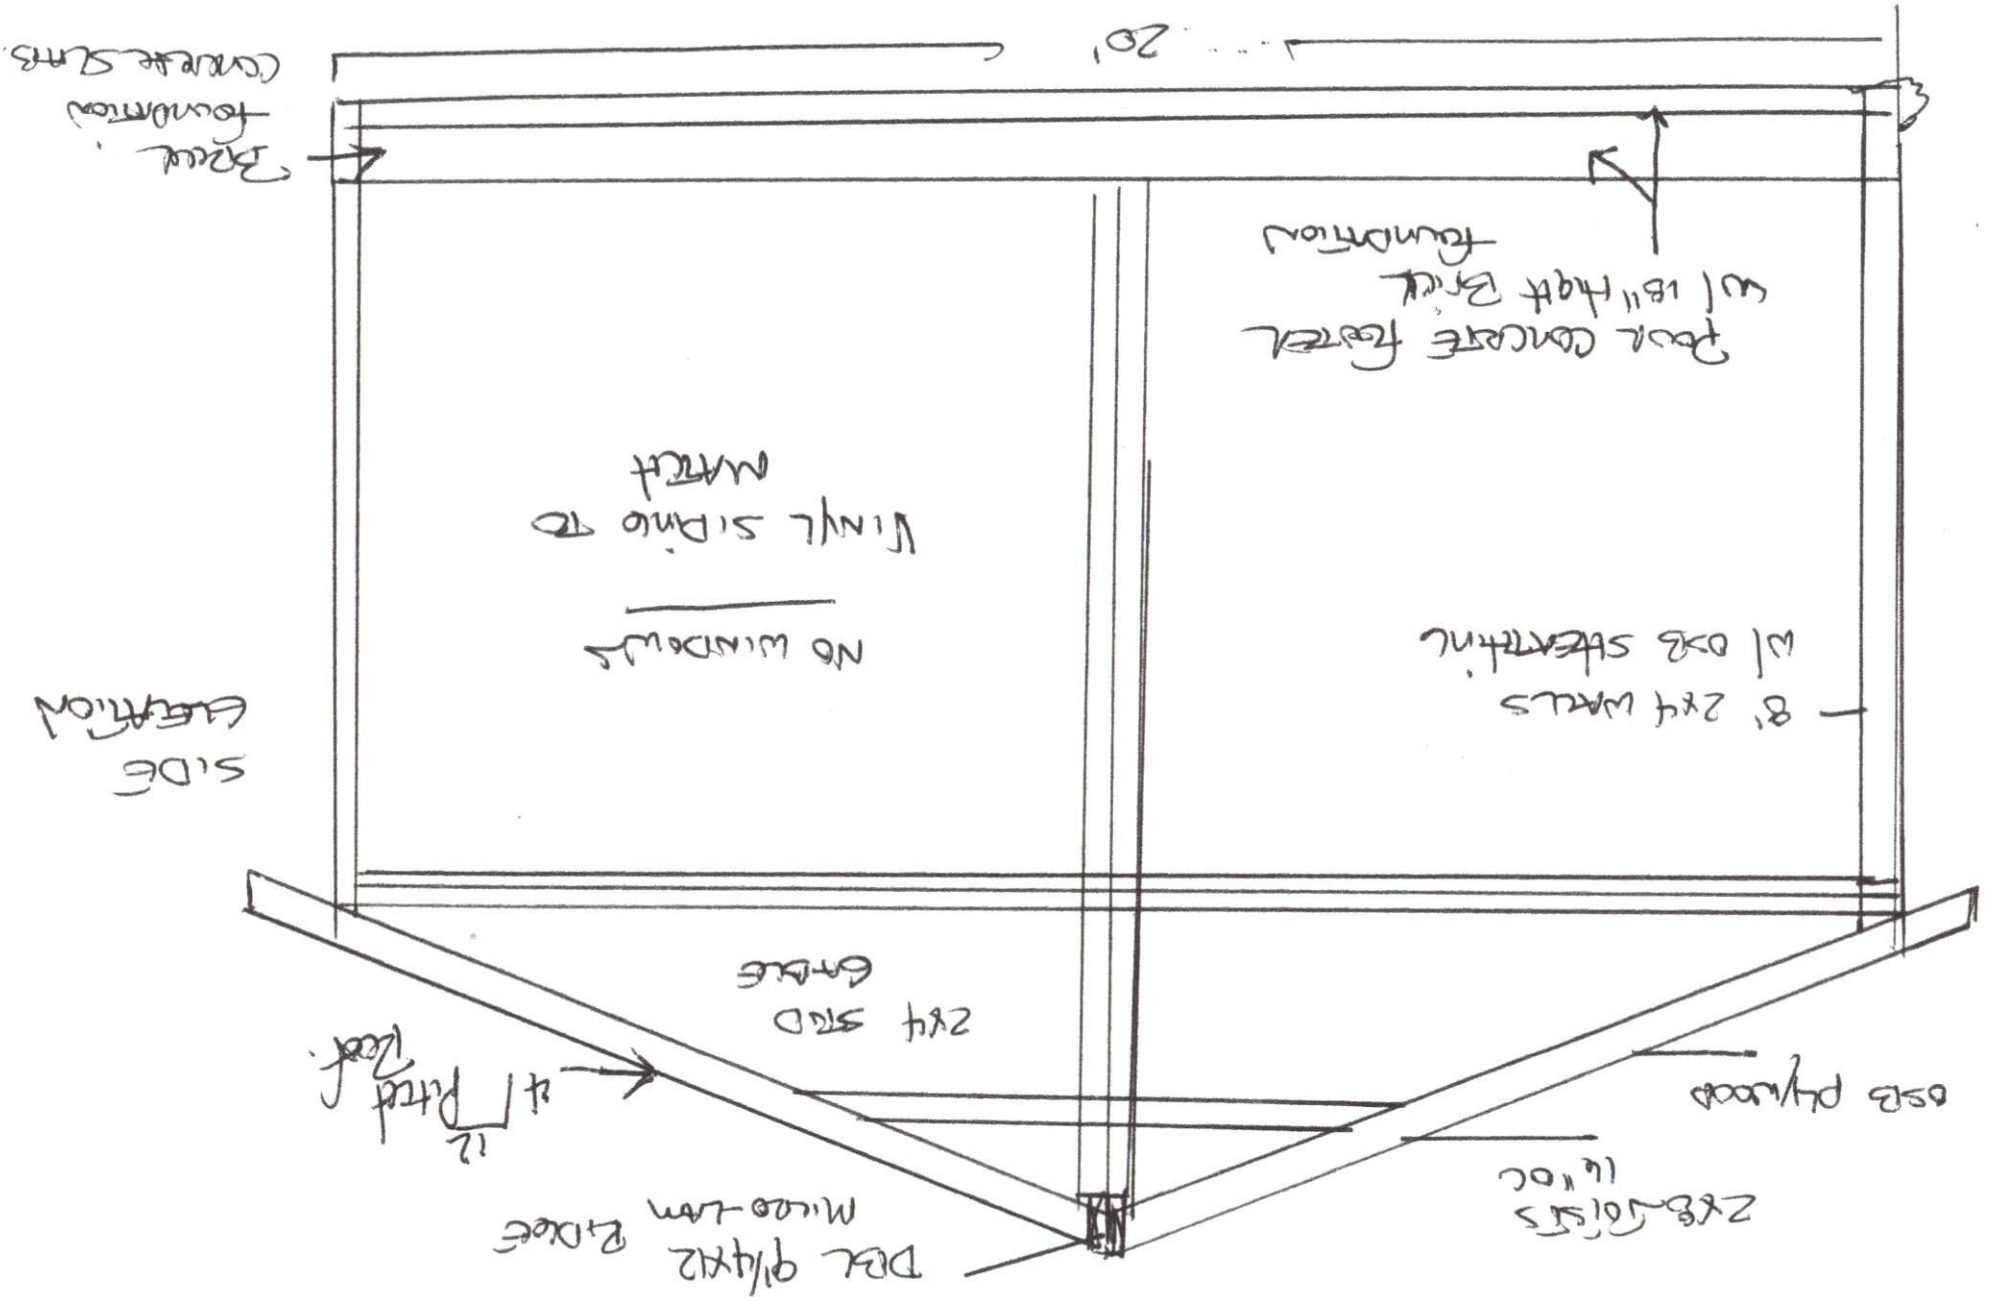

LARRY SHERFIELD  
 26 BULLWOOD CT  
 FD NO 27526  
 813-415-9032