



3608 Cog

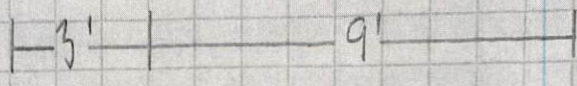

House

2x10 w/ Ledger screws

hangers

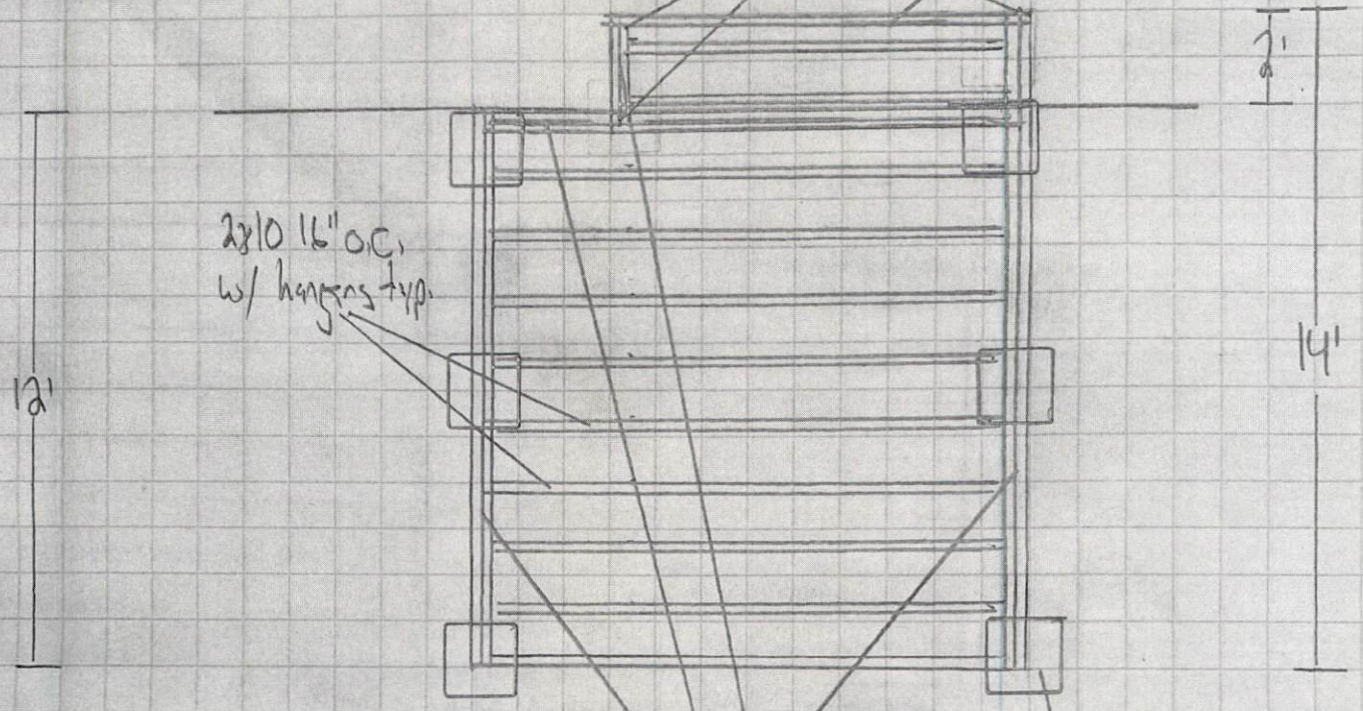

2x10 16" OC,  
w/ hangers top

(2) 2x10

(4) 4x8x16 solid block piers  
w/ 6x6

