




79.162

Proposed Shed 12' x 16'

38

51

Center of shed
will be 33' from
fence, 38' from
side property line,
51' from rear

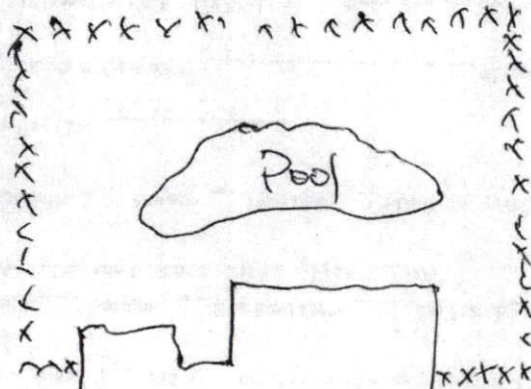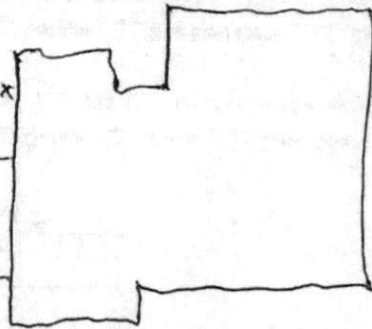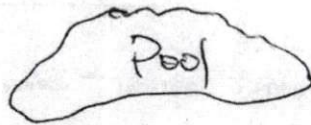

229.02

230.34

241.89

North ↓