


Crissman
1626 Chalybeate Springs Rd
Angier NC 27501
919 800 7305

Permit Trak
BRES2106-0003
6488,000

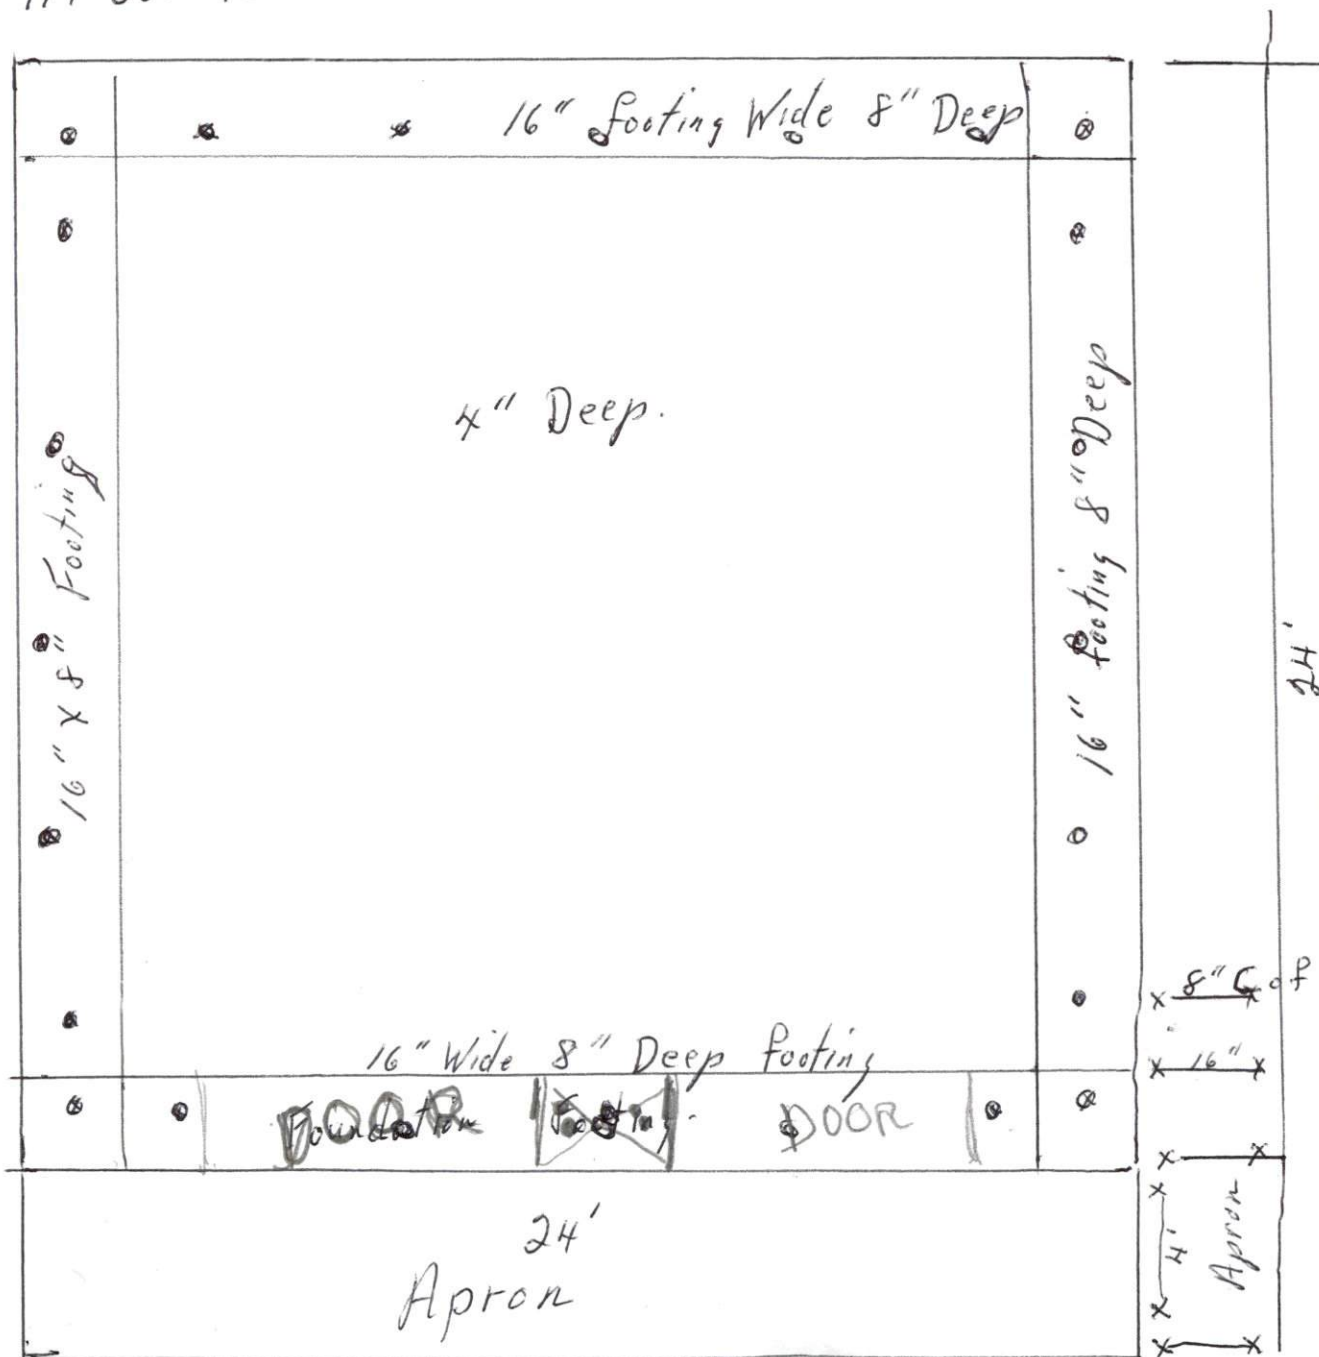


Foundation Footing
16" Wide
8" Deep
4" Flooring.


4' Apron
↓
(4' Wide + 4" Deep)

⊙ Anchor Bolts 1/2 x 12
(23) Gal.

Mildred Crissman
 1626 Chalybeate Springs Rd
 Angier NC 27501
 919 808 7305
 Permit Trak BRES2106-0003
 6488,000

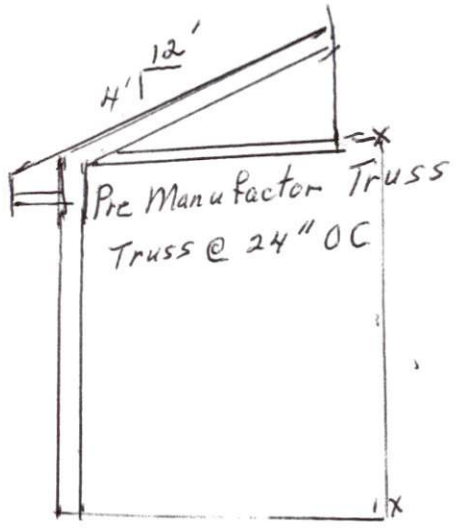


24' Gable Truss 4/12 Pitch
 Starting & Ending
 24' Truss 4/12 Pitch
 on 24" OC

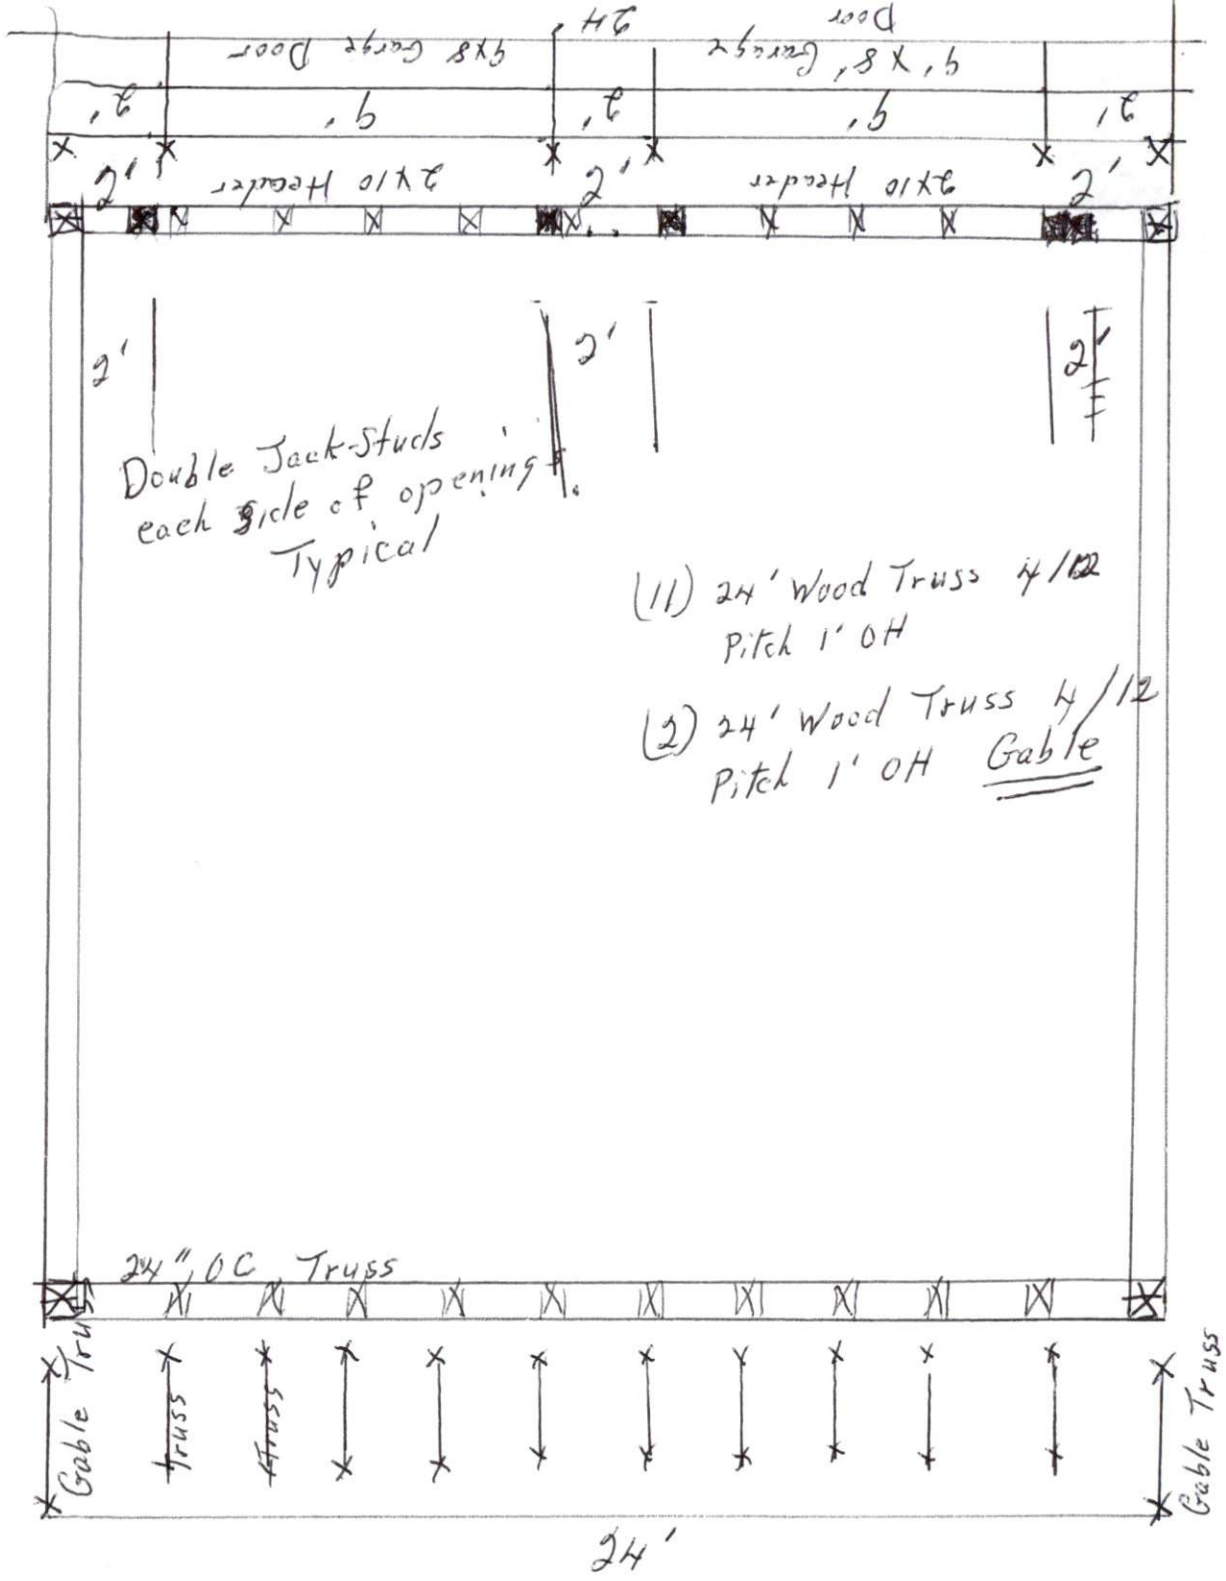


Mildred Crissman
1626 Chalybeate Springs Rd
Angier NC 27501
919 800 7305

Permit Trak BRES2106-0003 6488.000

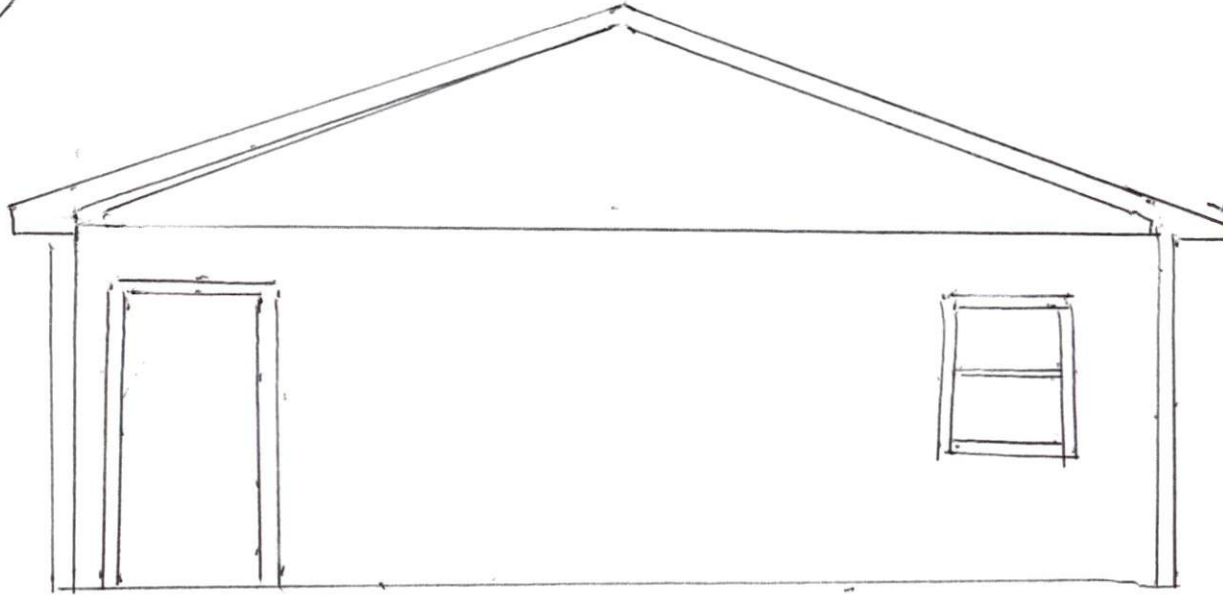

Side toward
House

24' x 24' Garage
With Two 9' x 8' Garage Doors

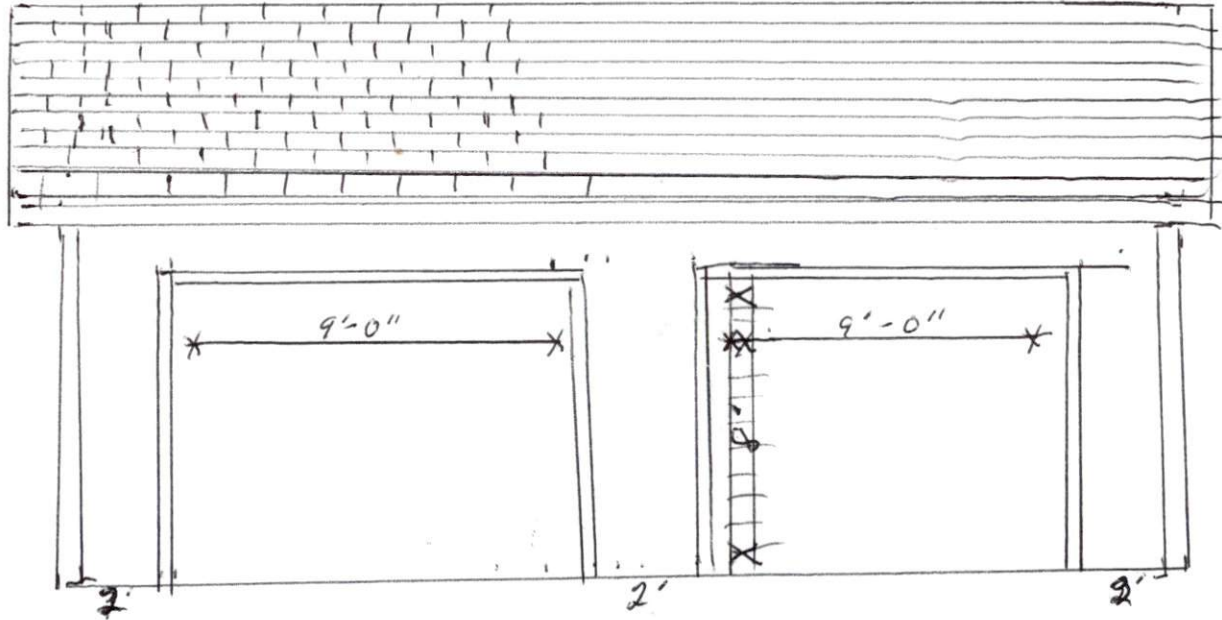

Side toward
Front of House