

103.33"

25 FT

Proposed METAL SHOP

10 FT

31.00"

20.00"

210.00"

Spring

16'
WOODS DECK
13.5'

HOUSE
1243.5 SQ FT

13.4'

330 Sherman Road


Fuquay Varina 27526

30.6'
Covered Porch
28.6'

TREE

TREE

Electric Line

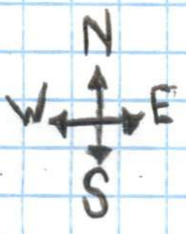

CONCRETE DRIVEWAY

WATER LINE