


330 Sherman Road  
Varina Virginia  
27526


Concrete Driveway

Electric line

Water Line

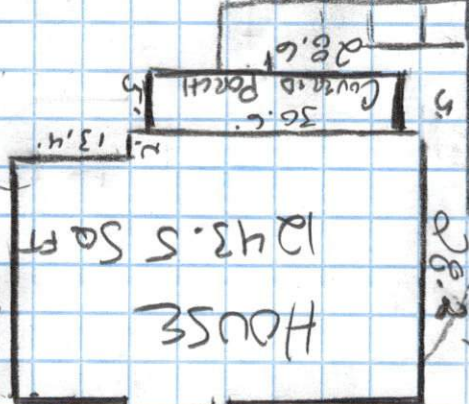

210.00'

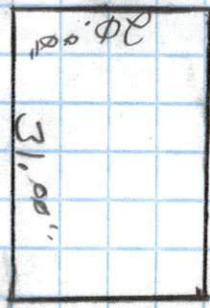

REPOSED METAL SHOP

16 FT

103.33'

31 FT