


▼ [Search Bar] X Q
Show search results for 45 bent

+
-
[Map Style 1]
[Map Style 2]

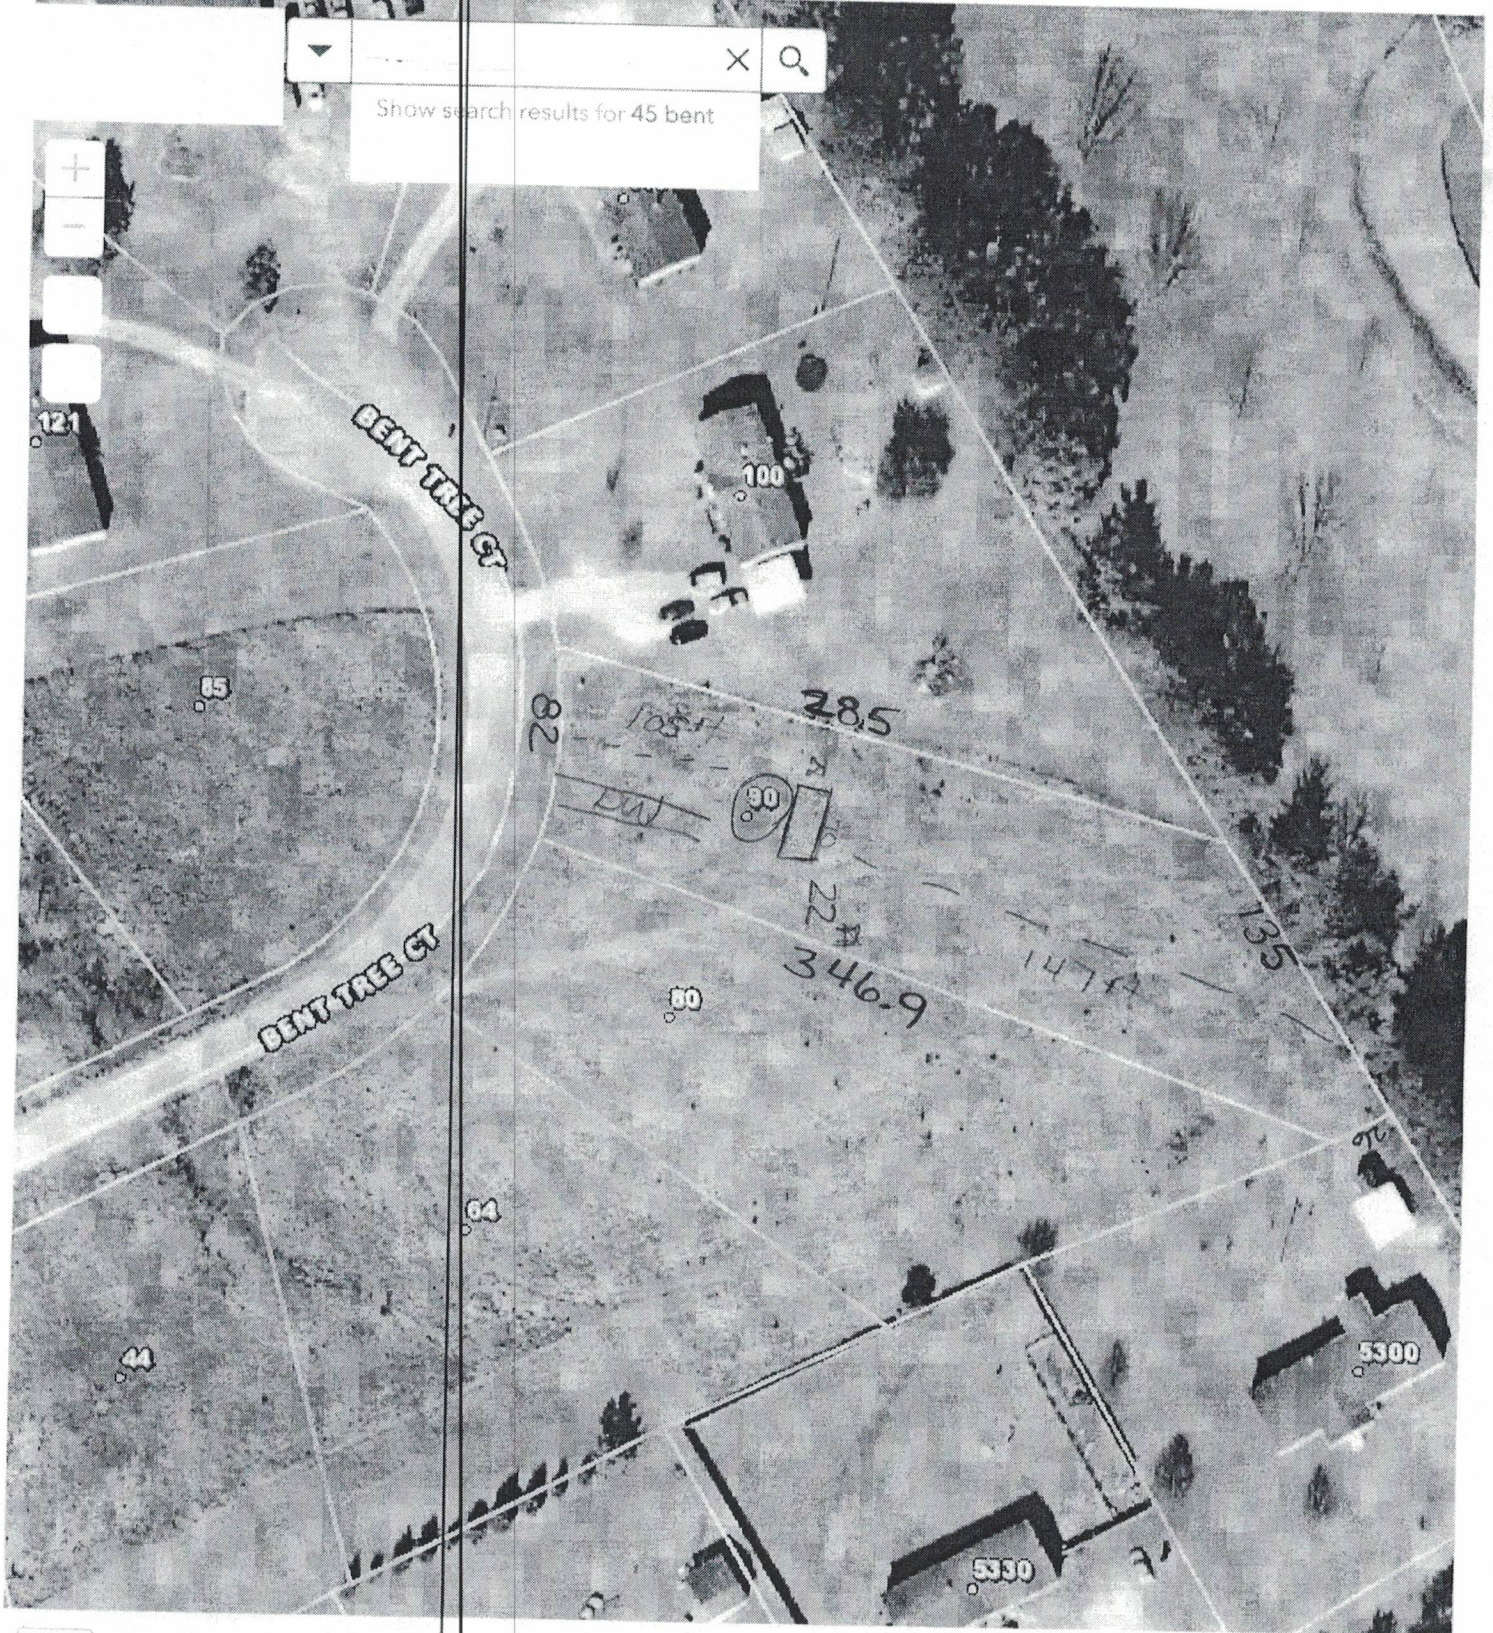

[Scale Bar] 0 50 100ft
-78.902072 35.412024 Degrees