


CONCRETE DETAIL FOR METAL BUILDINGS

BUILDING SIZE 24 WIDE x 40 LONG

PAD SIZE 24 WIDE x 40 ft LONG

CHECK ALL COUNTY CODES BEFORE STARTING

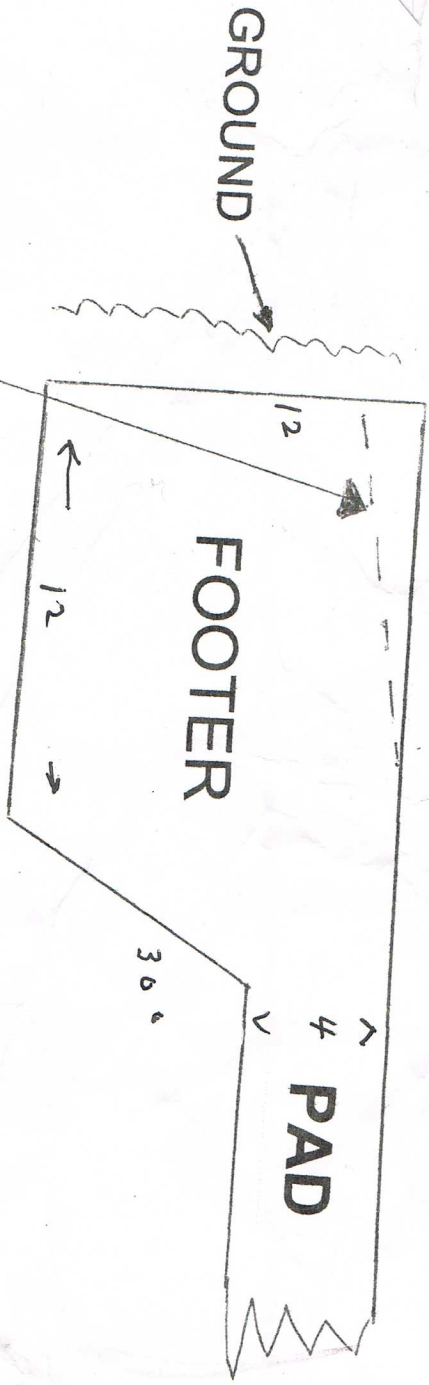

~~H~~ BEVEL OR TAPER BACK 8-10 INCHES AT GARAGE DOOR OPENINGS