

1638 ft

296 ft


1386 ft

1620 ft
AKOR place

10x12
Shed

* Customer would like septic system designed for a future 3brd.

2Br 2BA

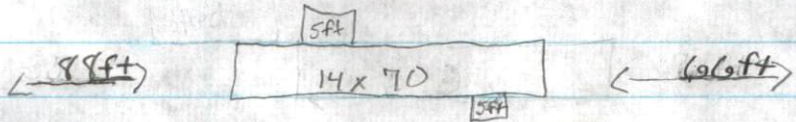

DRIVEWAY

205 ft

HWY 24

17 ft

HWY 24