

3 Br Septic tank


← 272.40 ft →

← 1376 ft →

← 1638 ft →

shed
10 x 12

← 63 ft →

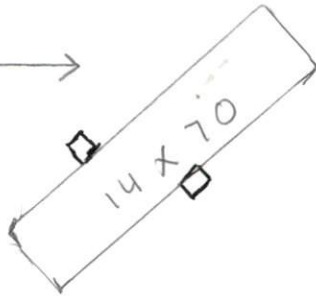

← 144 ft →

← (Ahor place) 1620 ft →

Drive way

← 243 ft →

← (NC Hwy 24) 216.67 ft →