



# Angela Ellis Site Plan

6-8-2021

PIN # 1610-01-1798.000

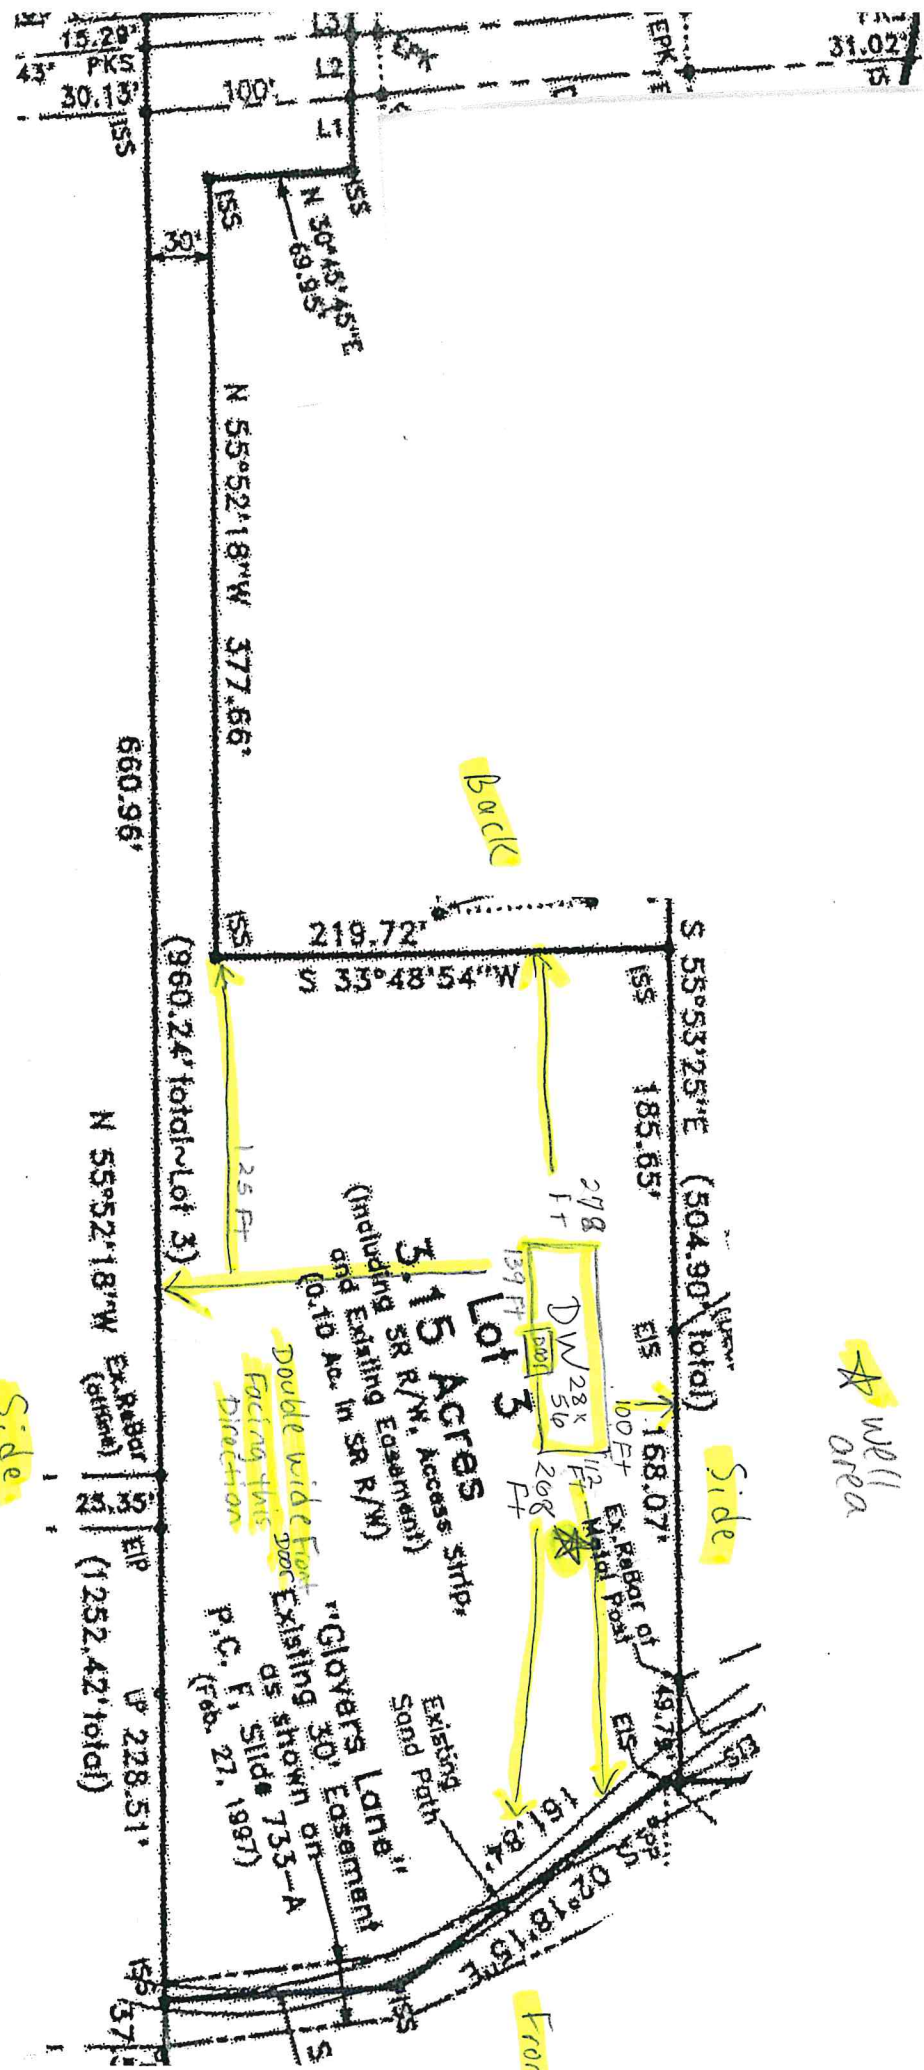

Angela Ellis  
 DW layout  
 6-8-21

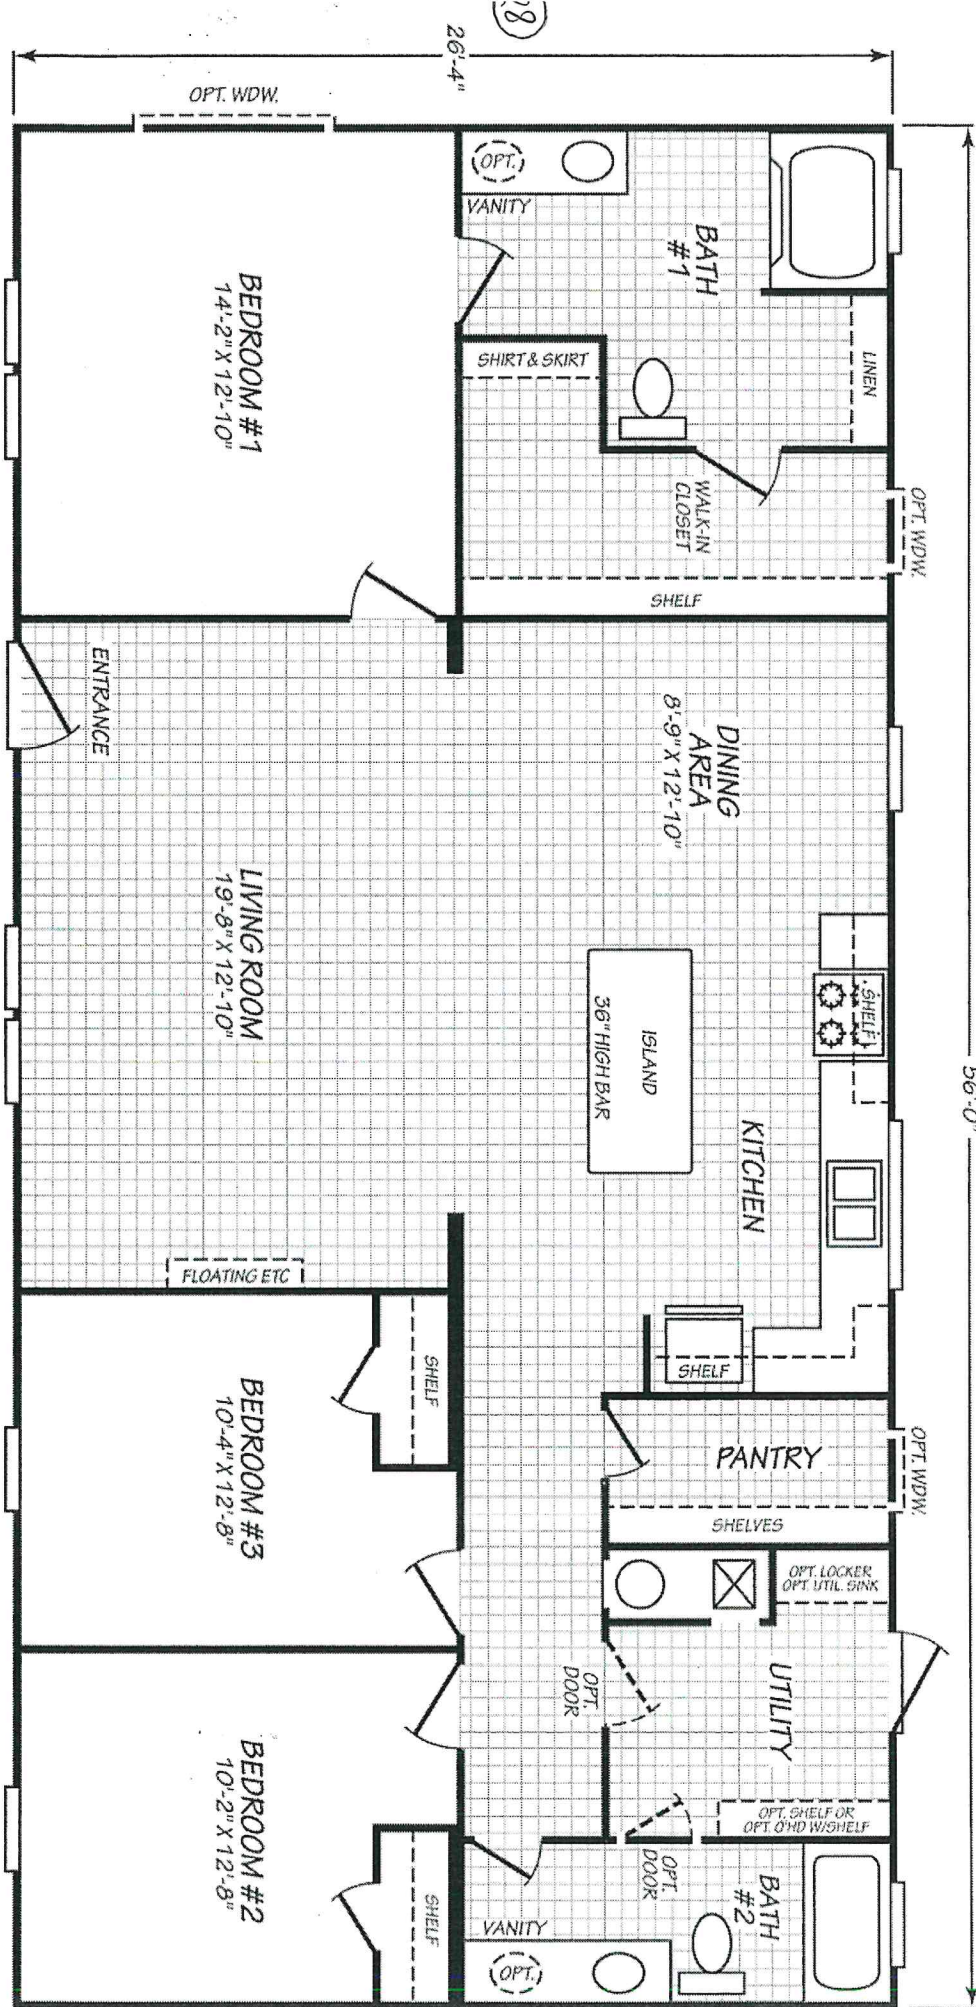

©2020 FLEETWOOD HOMES INC.  
 ALL RIGHTS RESERVED