


BILL SHAW RD


0 0

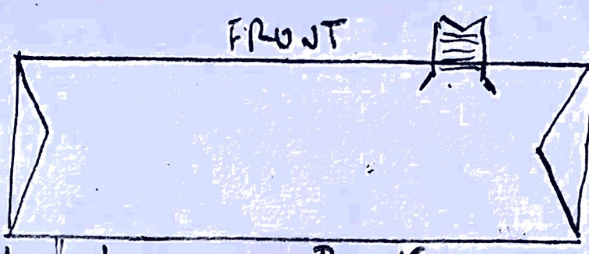

NEW BUILD  
12x12 →



O = FOOTERS  
24" DEEP

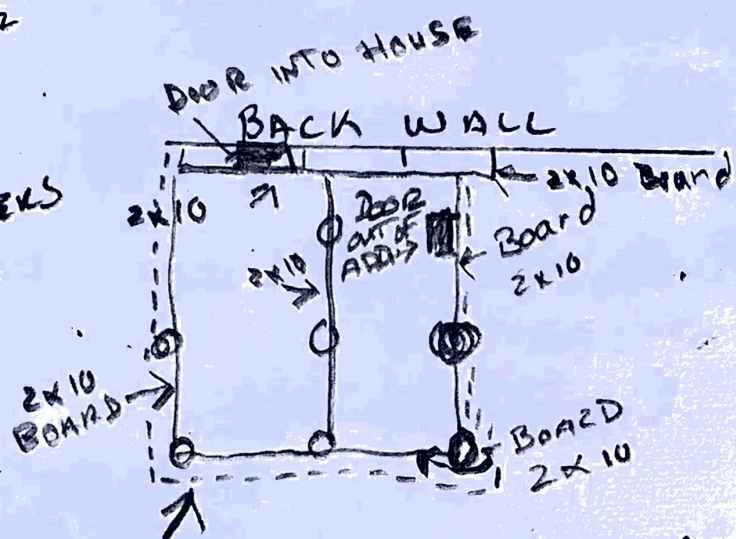

7x FOOTERS  
FOR 12x12  
ADDITION

BRICK WALL TO MATCH HOUSE