

78 Scott's Lane
Angier, NC 27501

254'

125'

141'


HT 202
↓

1/4" Scale

125'

250'

Scott's Lane

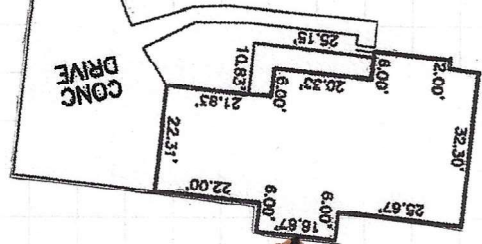

128'

93'

167'

Proposed 150 sft.
of concrete coping

Proposed 14'x30'
fiberglass inground
pool

126'