



12 x 24 Deck with
12 x 16 screen porch

300 Clark's Corner Rd
Holly Springs NC 27540

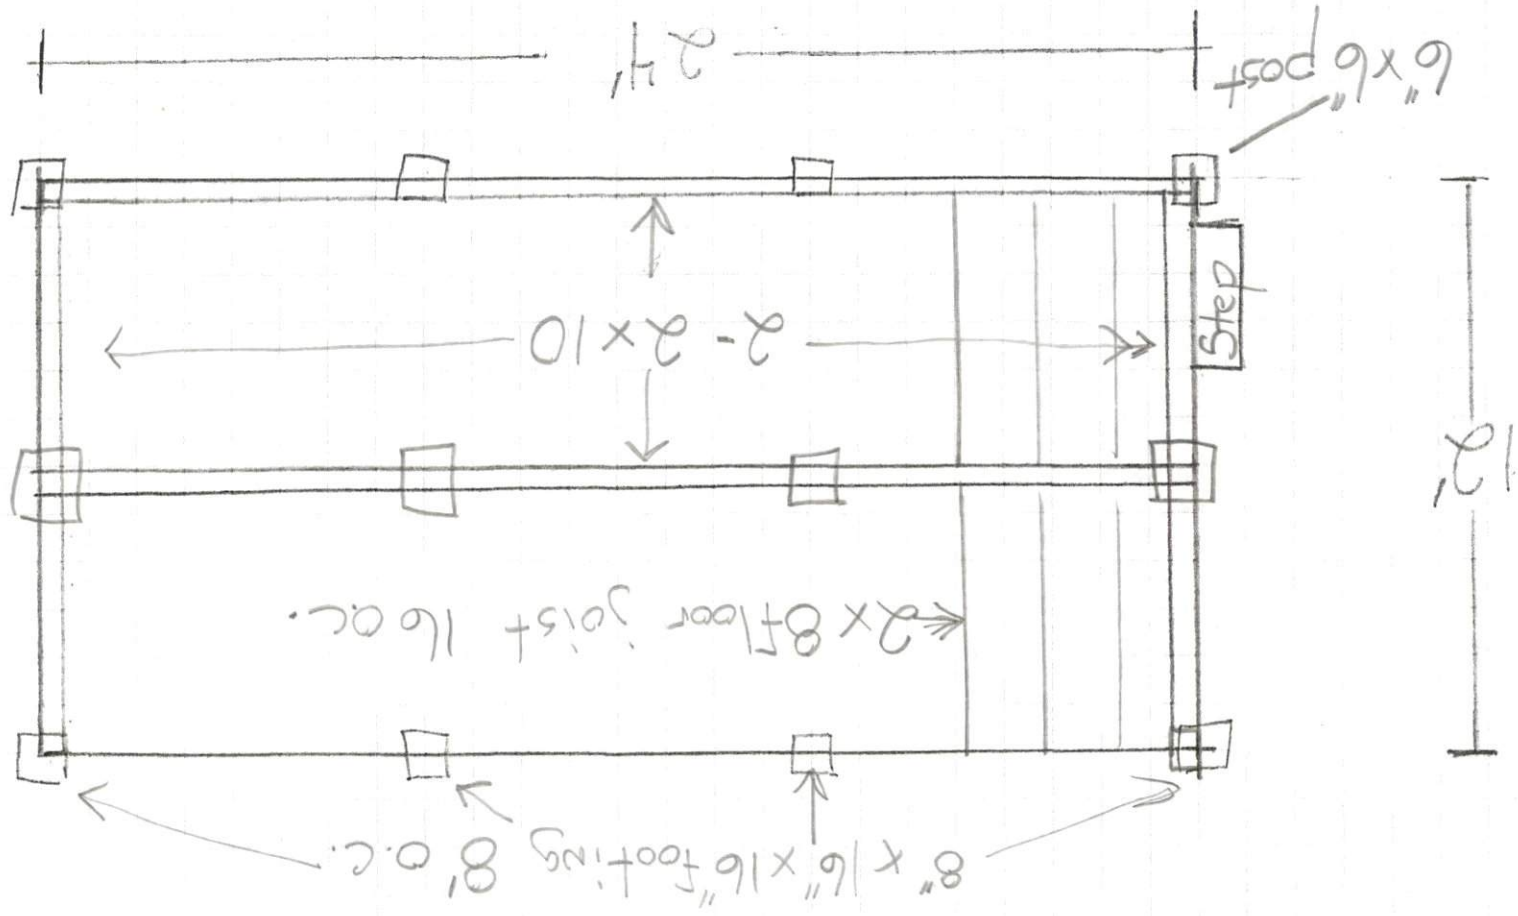

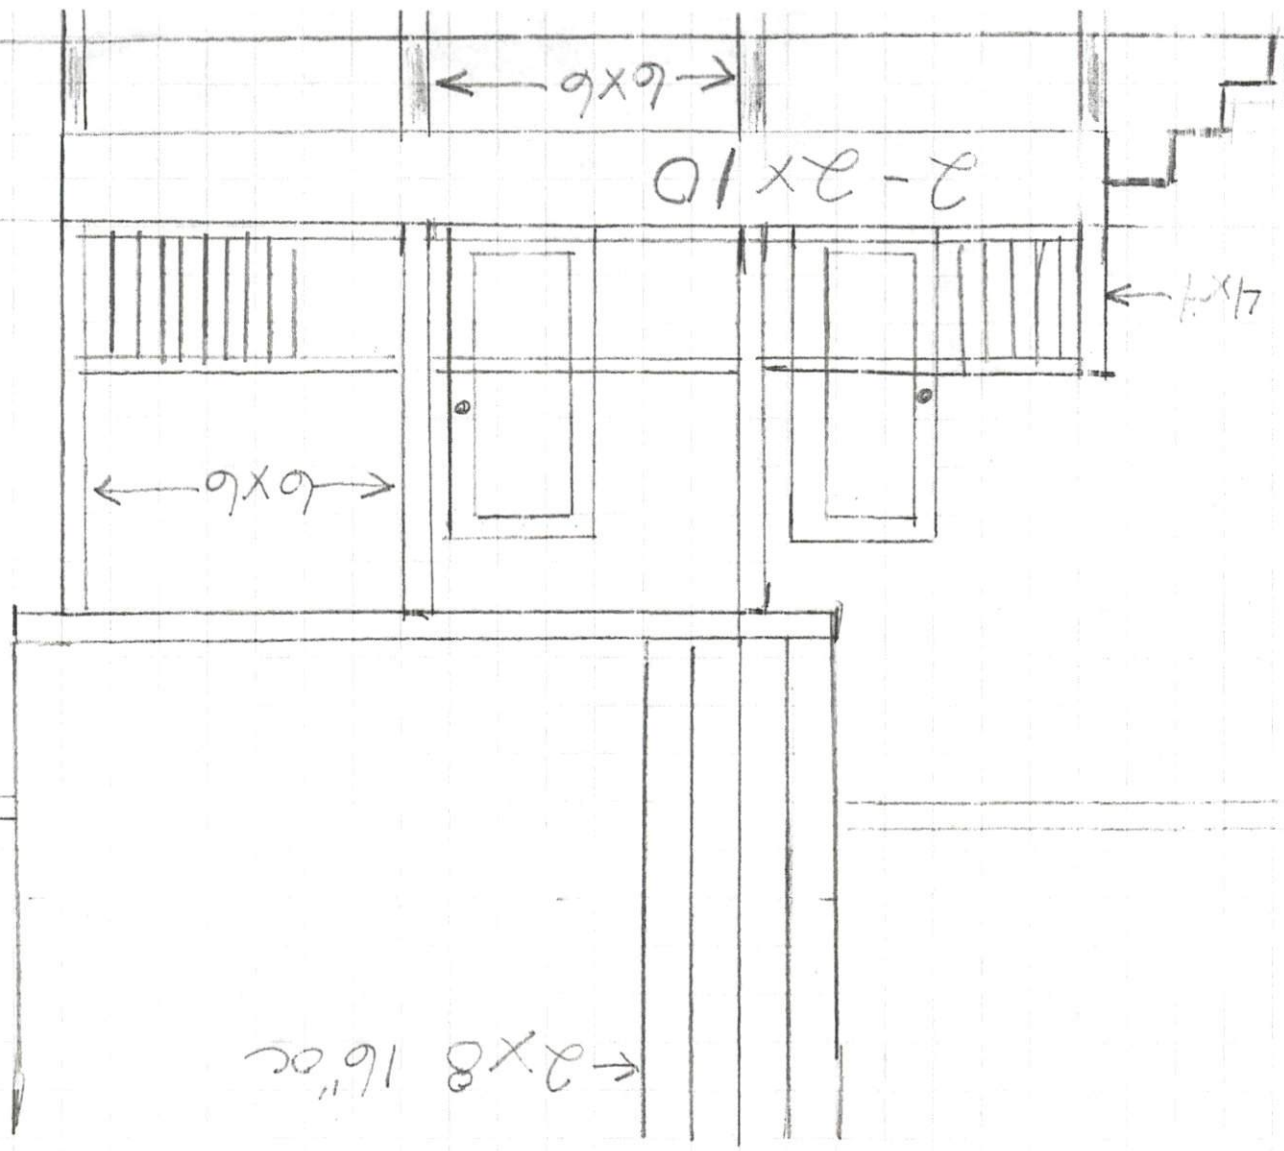

300 Clarks Corner Rd
 Holly Springs NC 27540
 Part of 12x16
 Total 12x24 Deck
 Screen porch