

**NOTE!**

I. DOWELL G. EAKES, P  
 CREATES A SUBDIVISION  
 WHICH IS REGULATED BY  
 SUBDIVISION REGULATIO


*Dowell G.*  
 DOWELL G. EAKES, PLS  
 L-2607

**TY MAP Required Property Line Setbacks**

	Required	Actual
Front	35' 35"	118'
Side	10' 20"	70'
Corner		
Rear	25' 30"	90'
Nearest Building	10'	40'

McBRYDE  
 594/12

**TOTAL AREA SURVEYED  
 7.37 ACRES**

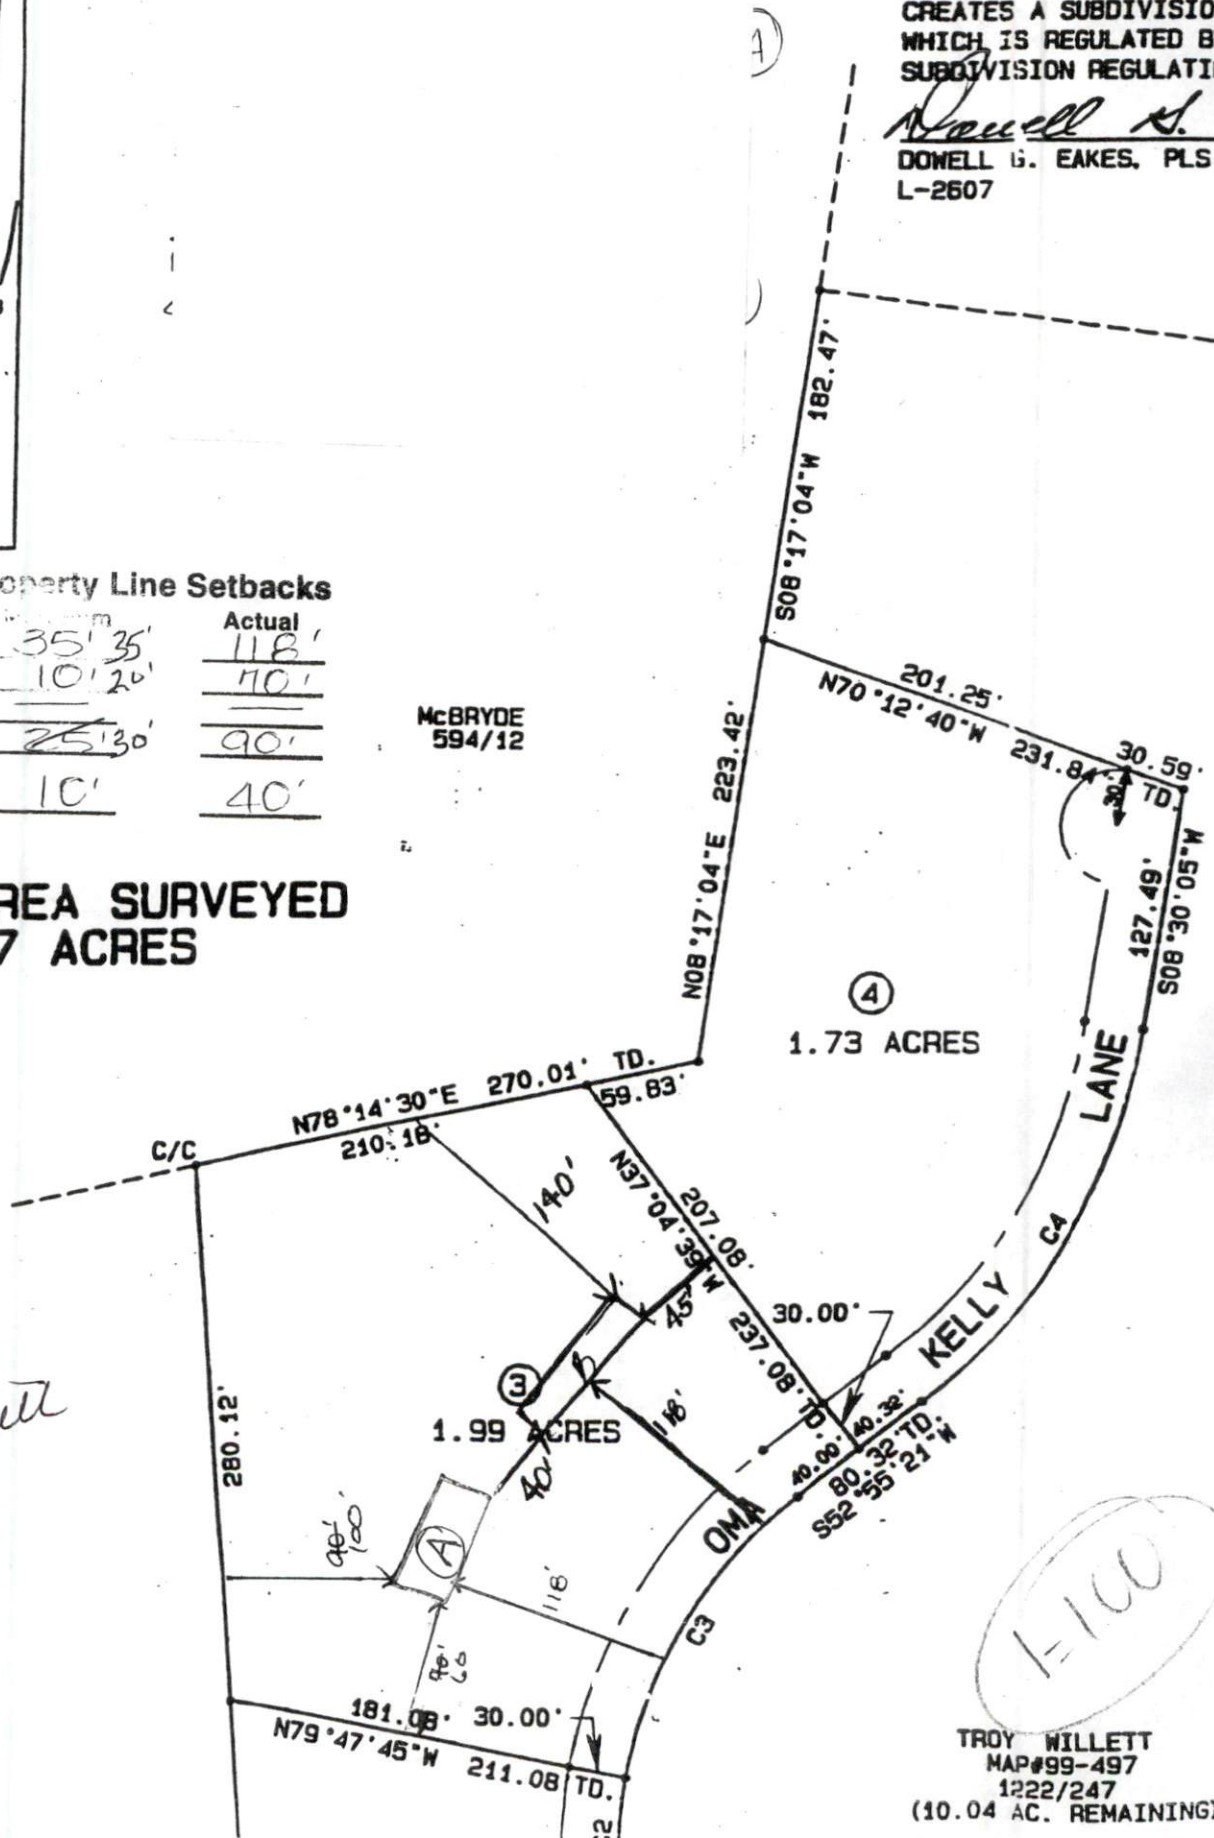

*Troy Willett*

- ND
- ING IRON PIPE
- RON PIPE
- ED POINT
- POLE
- EAD ELECTRIC
- JL CORNER
- OF WAY
- LINE
- ING PK NAIL

1-100

TROY WILLETT  
 MAP#99-497  
 1222/247  
 (10.04 AC. REMAINING)