


REAR

LEFT SIDE

RIGHT SIDE

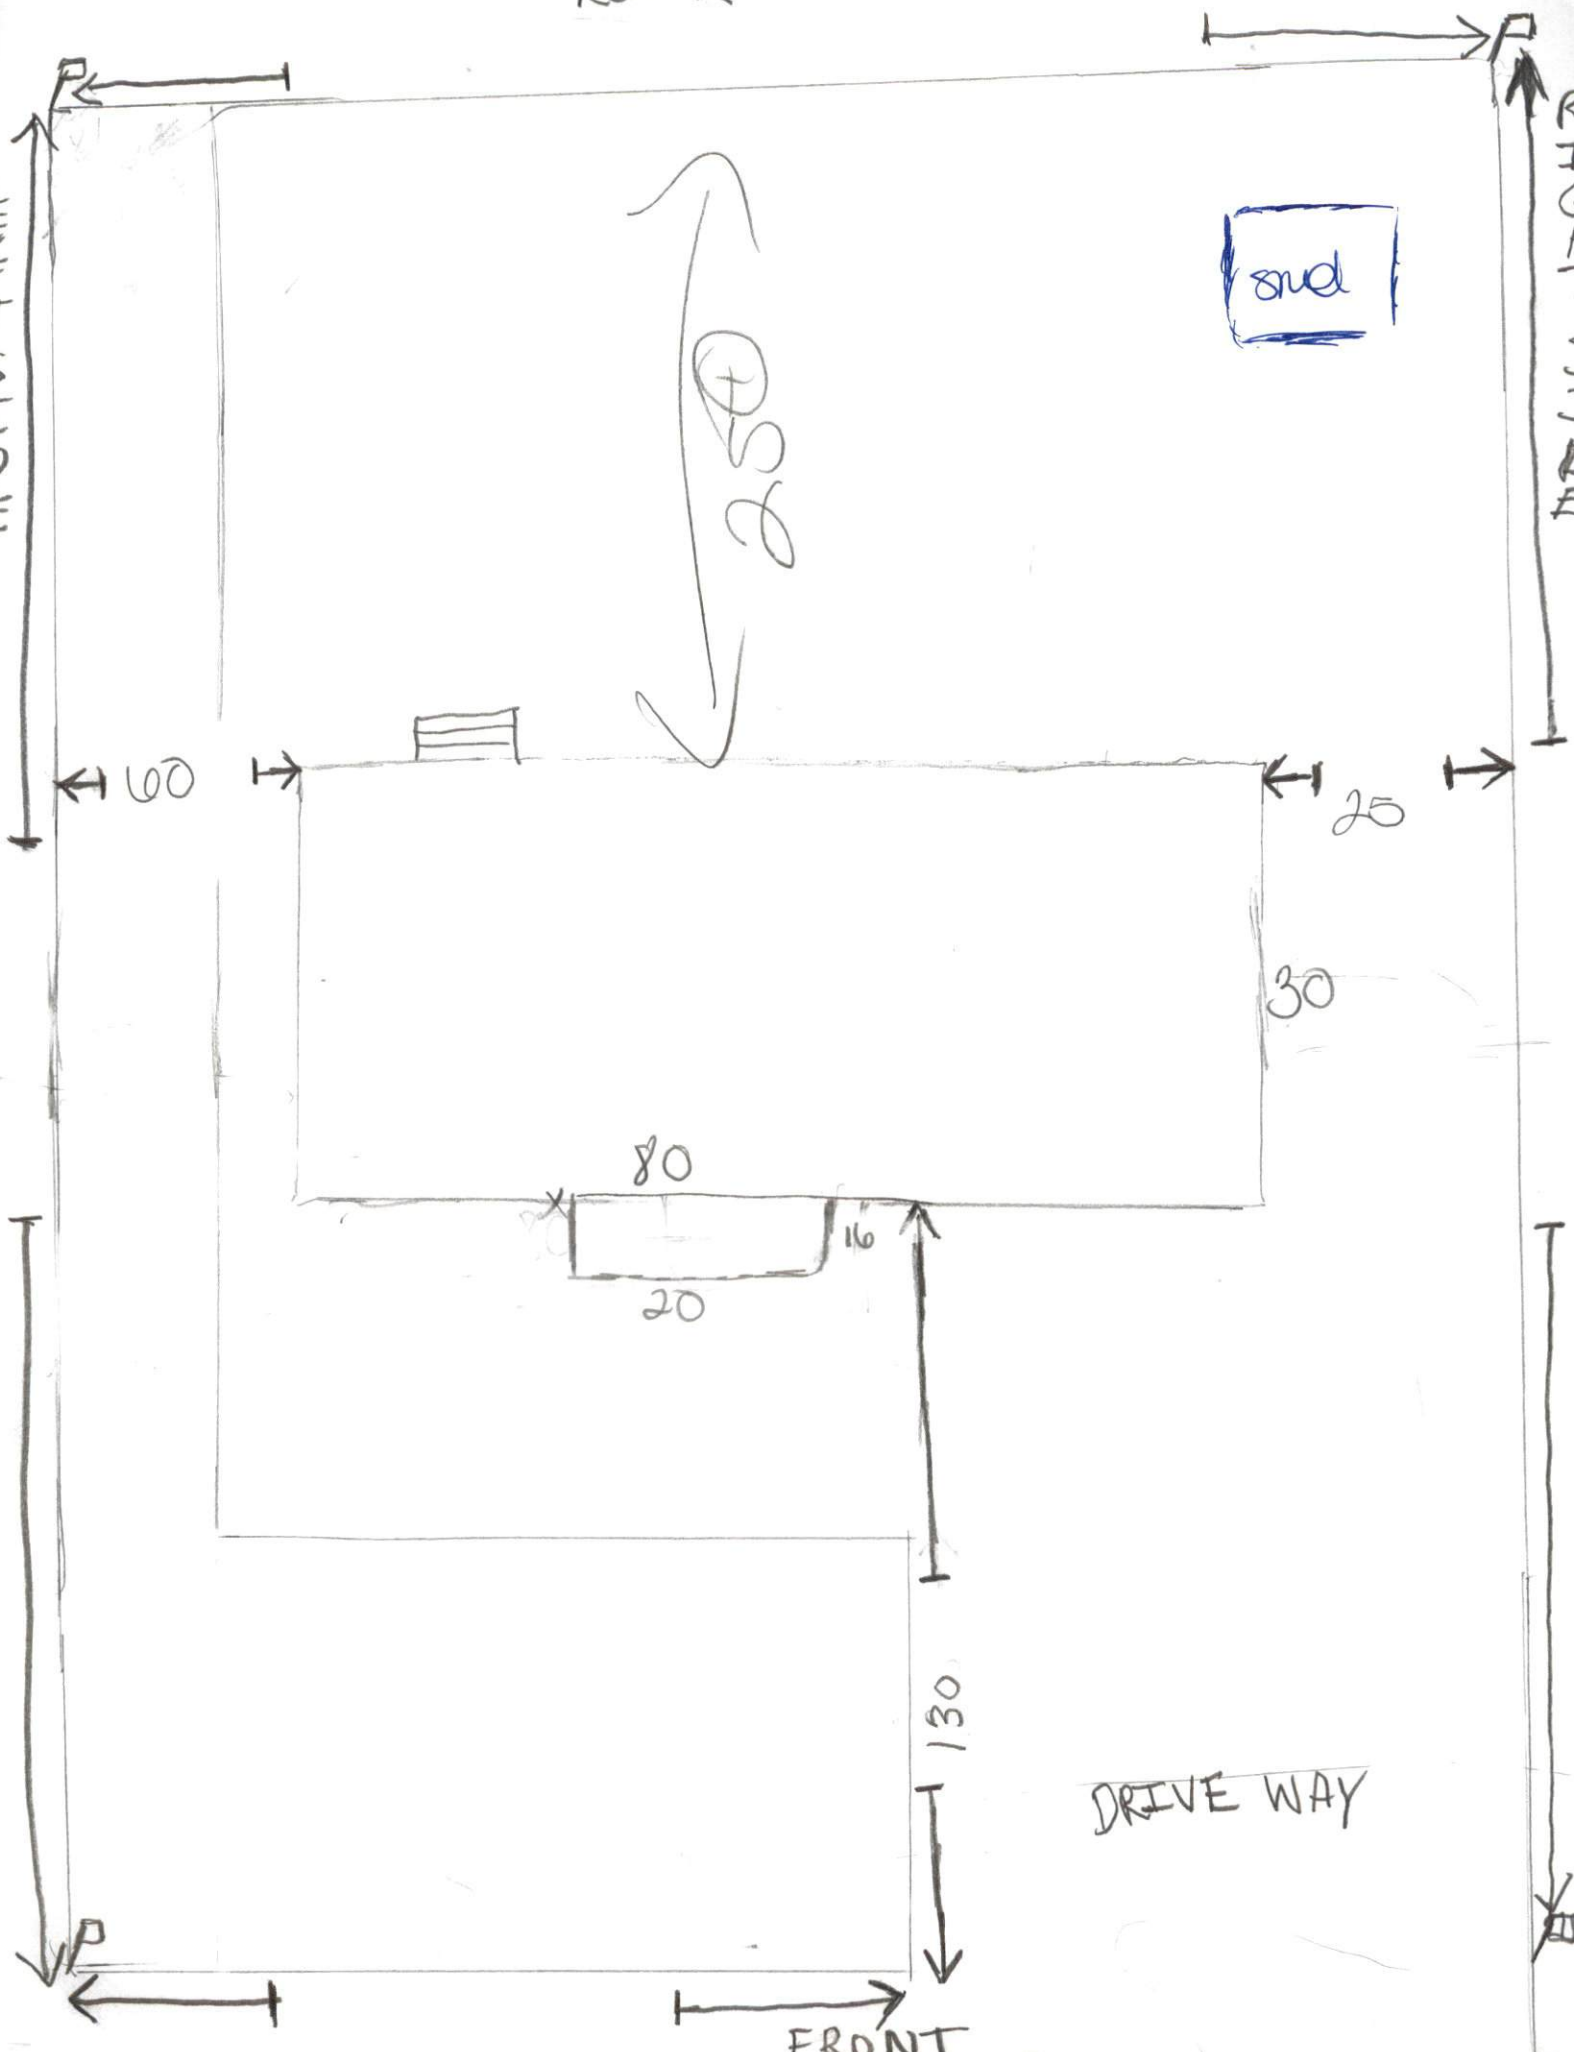

stud

SS

60

25

30

80

20

16

130

DRIVE WAY

FRONT