


THOMPSON: JOE COLLINS RD

MAP

KEY

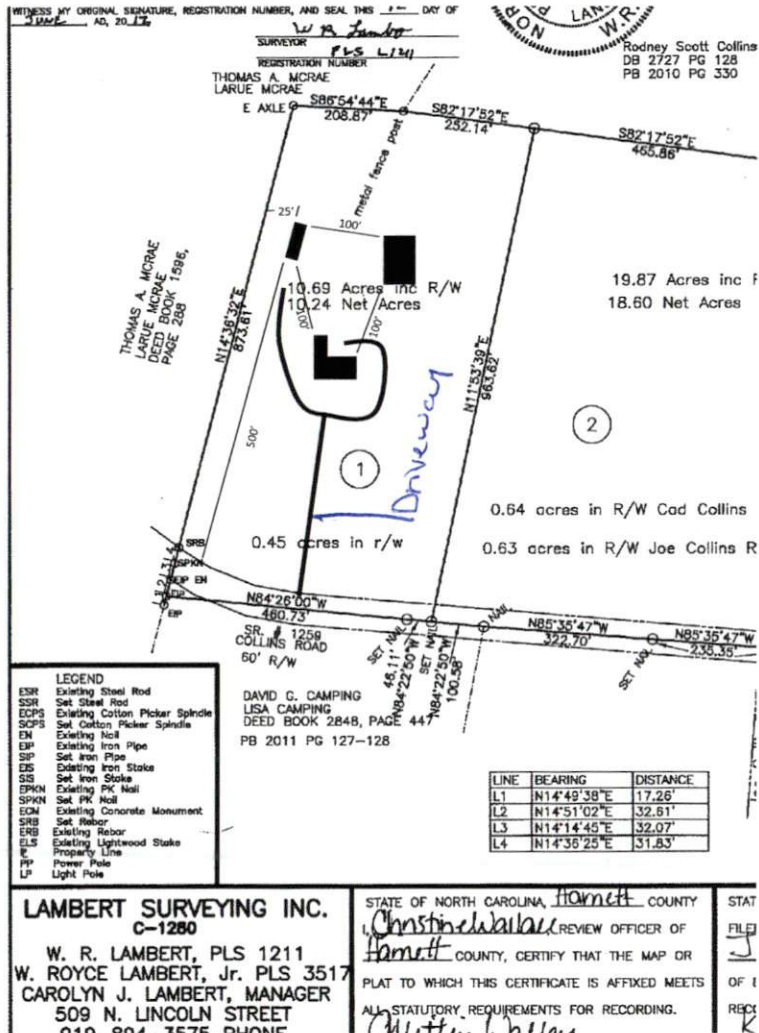

14' Singlewide Mobile Home w/ 6' x 12' Deck
 66' 3 bedroom

47'4" Future 3bed room
 7' 27'4" Single Family Home w/ 7' x 56' porch
 56' Cus would like to share septic

60' Pole Barn
 40'