


MARJON McCORMICK
141 Ray Road
Spring Lake

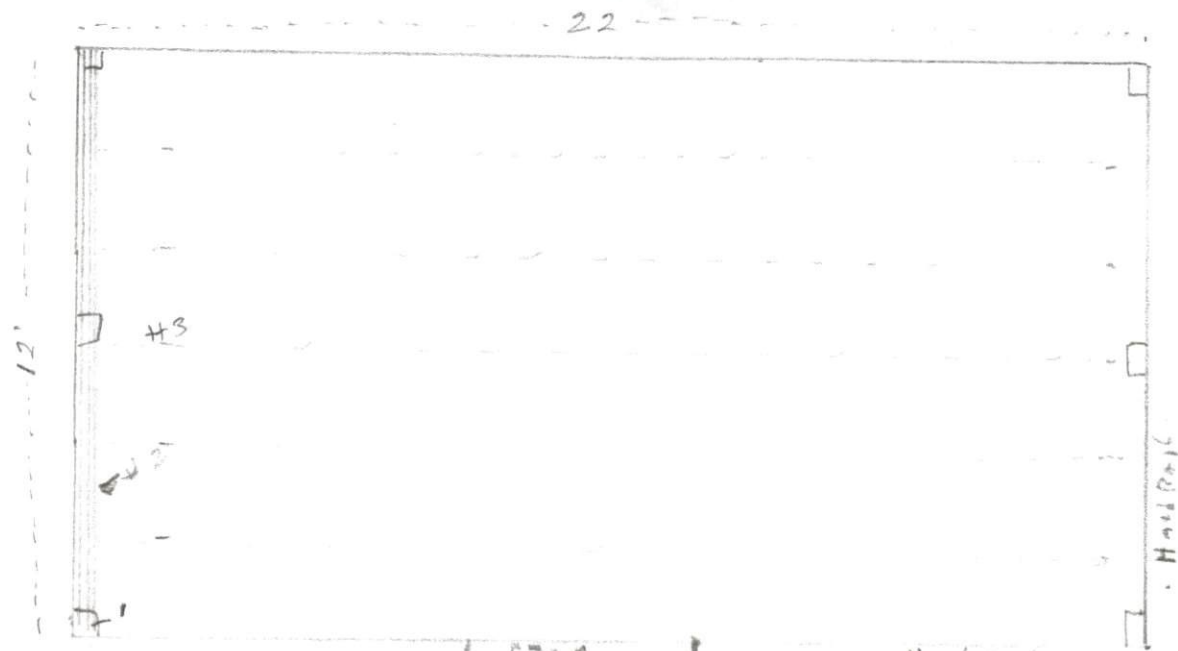

NOTE: Existing Brick Base w/ concrete floor

- #1 - 4x4 Treated w/ Vinyl Sheave
- #2 - 3x2x8x12
- #3 - TRUSS
- #4 - Vinyl on Ceiling
- #5 - Roof - Shingle to Existing Roof
- #6 - Front Gable + Beams Vinyl + Beams Metal
- #7 - 4x4 Post, anchored w/ w clamp to floor.
- #8 - 4x4 w/ sleeve fastened at top with white angle
- #9 - Vinyl Hard Rail Each side + Front + stops.