



PLOT PLAN PREPARED FOR  
 DURANE CURRIN  
 LOT 16 TEE TOP  
 MAP#2021-212  
 209 JEWELL LANE  
 COATS, NORTH CAROLINA, 27521  
 HARNETT COUNTY

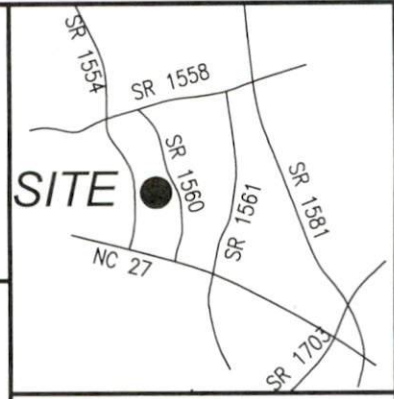

SITE

VICINITY MAP-NTS

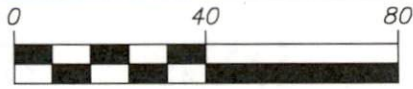

SCALE: 1" = 40'

P.I.N. 1610-16-7486.000

ZONED: RA-20M  
 MINIMUM LOT SIZE: 20,000 SF

SETBACKS:  
 FRONT - 35'  
 SIDE - 10'  
 REAR - 25'  
 CORNER - 20'

