
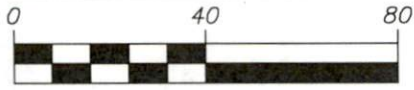


PLOT PLAN PREPARED FOR
 DURANE CURRIN
 LOT 16 TEE TOP
 MAP#2021-212
 209 JEWELL LANE
 COATS, NORTH CAROLINA, 27521
 HARNETT COUNTY

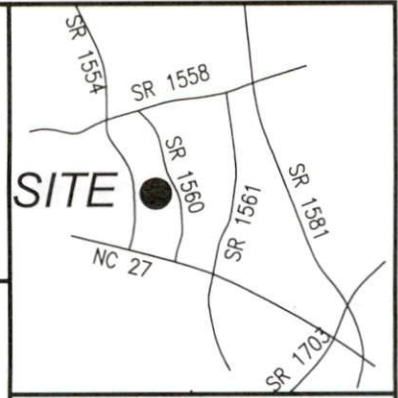

SCALE: 1" = 40'

P.I.N. 1610-16-7486.000

VICINITY MAP-NTS

ZONED: RA-20M
 MINIMUM LOT SIZE: 20,000 SF

SETBACKS:
 FRONT - 35'
 SIDE - 10'
 REAR - 25'
 CORNER - 20'

