


SADDLE TRUSS CONNECTIONS

CUT HOLES
CUT A 7IN DIAMETER CIRCULAR
HOLE IN EACH BAY OF OSB
SHEATHING UNDER THE SADDLE,
OR (2) 5IN DIAMETER HOLES PER BAY).
KEEP ABOUT 6IN FROM RIDGE.

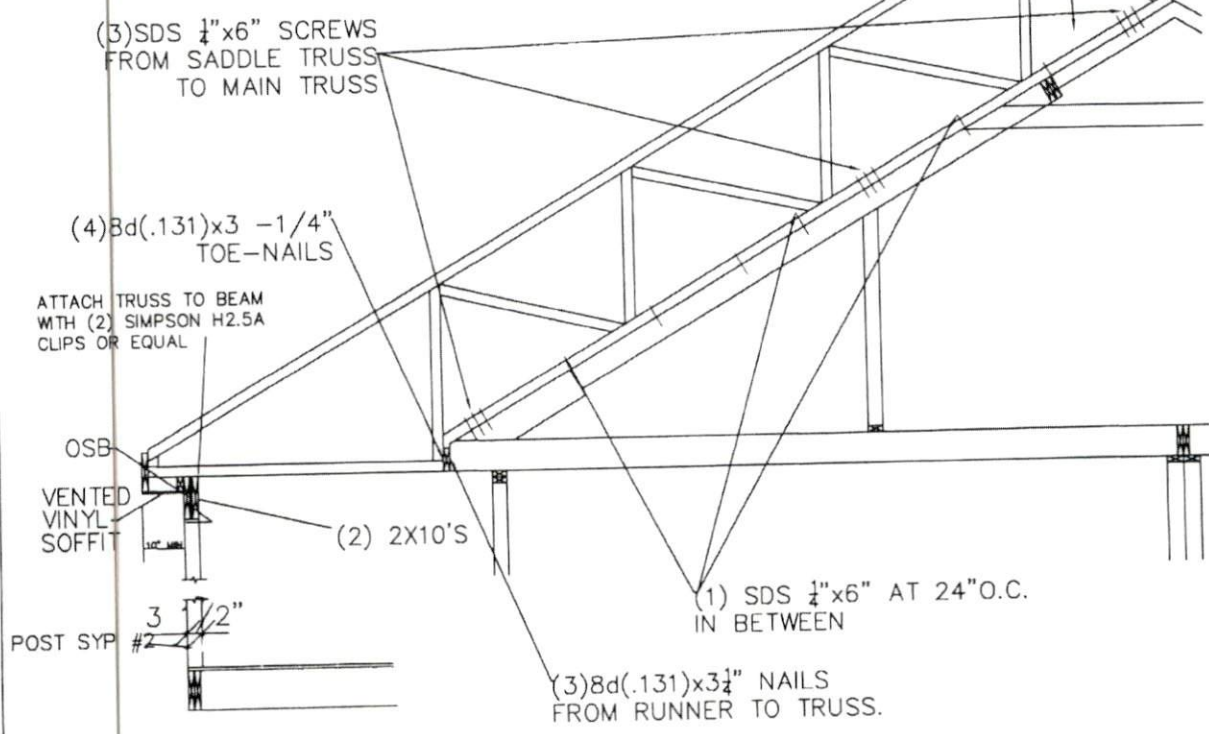

INSTALL RIDGE VENT



APPROVED **RADCO** APPROVED
Oct 20, 2020
H. Scott Hall

6x6 Support

Double 2x10 Band

Stairs

Rubber Flashing

5/4 decking

6x2x13

2x8 Joist 16" o.c.


Max joist span 8 feet

5/8 through bolts 20" o.c.


Footings Locations 12x12x12

2x10 Band


6x2x13 Deck wood Joists

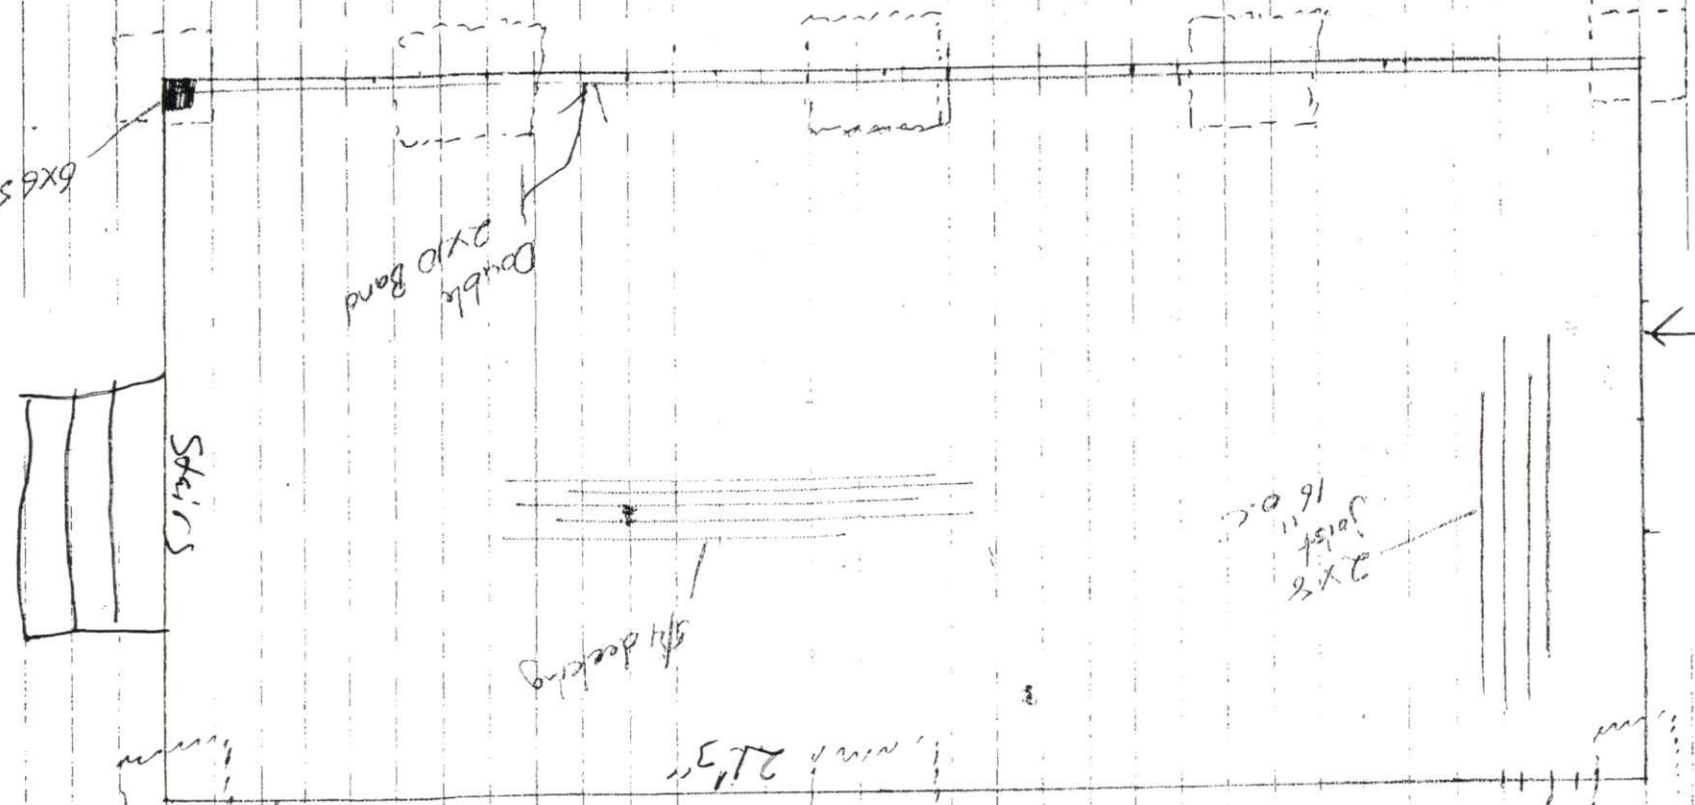

HBS "Preferred" Series

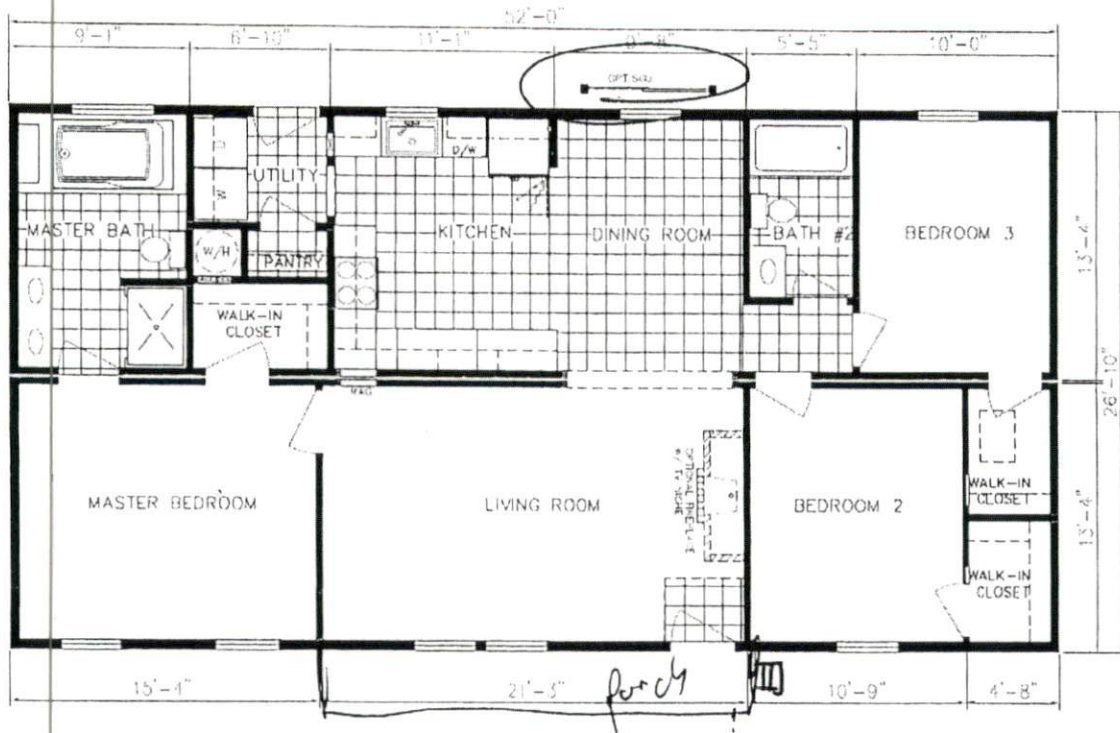

Must Rendering Standard Kitchen.
Consult Your Salesman for Information.

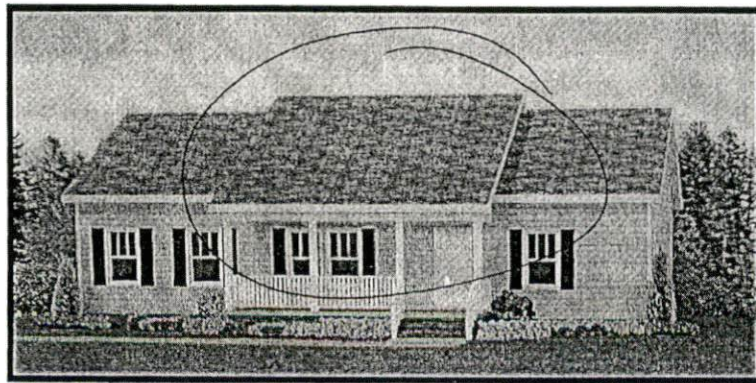

Elevation Shown with Optional
and On-Site Dealer Supplied
Items. Consult Your Salesman
for Pricing.

*Laine
919-356
4248
Cur ped*



Somerset Hills

Model 5228D HBSP R

Approx. 1395 Sq.Ft.