


SADDLE TRUSS CONNECTIONS


CUT HOLES
 CUT A 7IN DIAMETER CIRCULAR
 HOLE IN EACH BAY OF OSB
 SHEATHING UNDER THE SADDLE,
 OR (2) 5IN DIAMETER HOLES PER BAY).
 KEEP ABOUT 6IN FROM RIDGE.

INSTALL RIDGE VENT


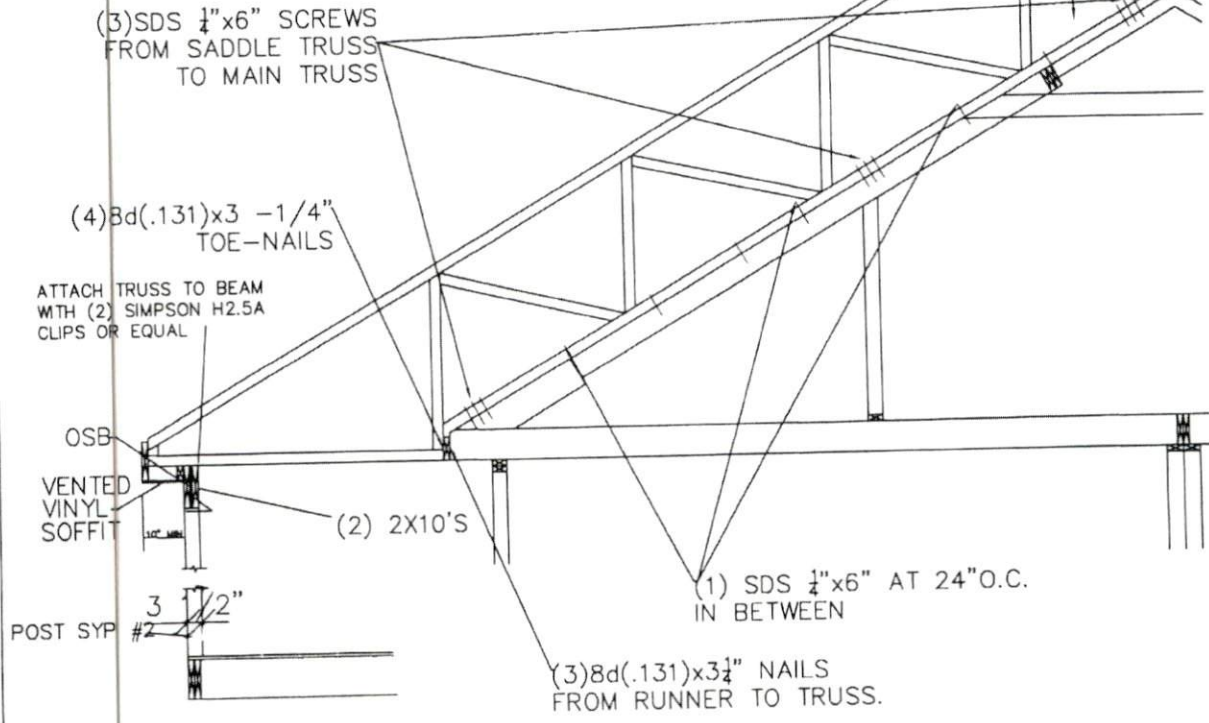


APPROVED **RADCO** APPROVED
 Oct 20, 2020
 H. Scott Hall


6 x 2 1/2" Deck wood Kells

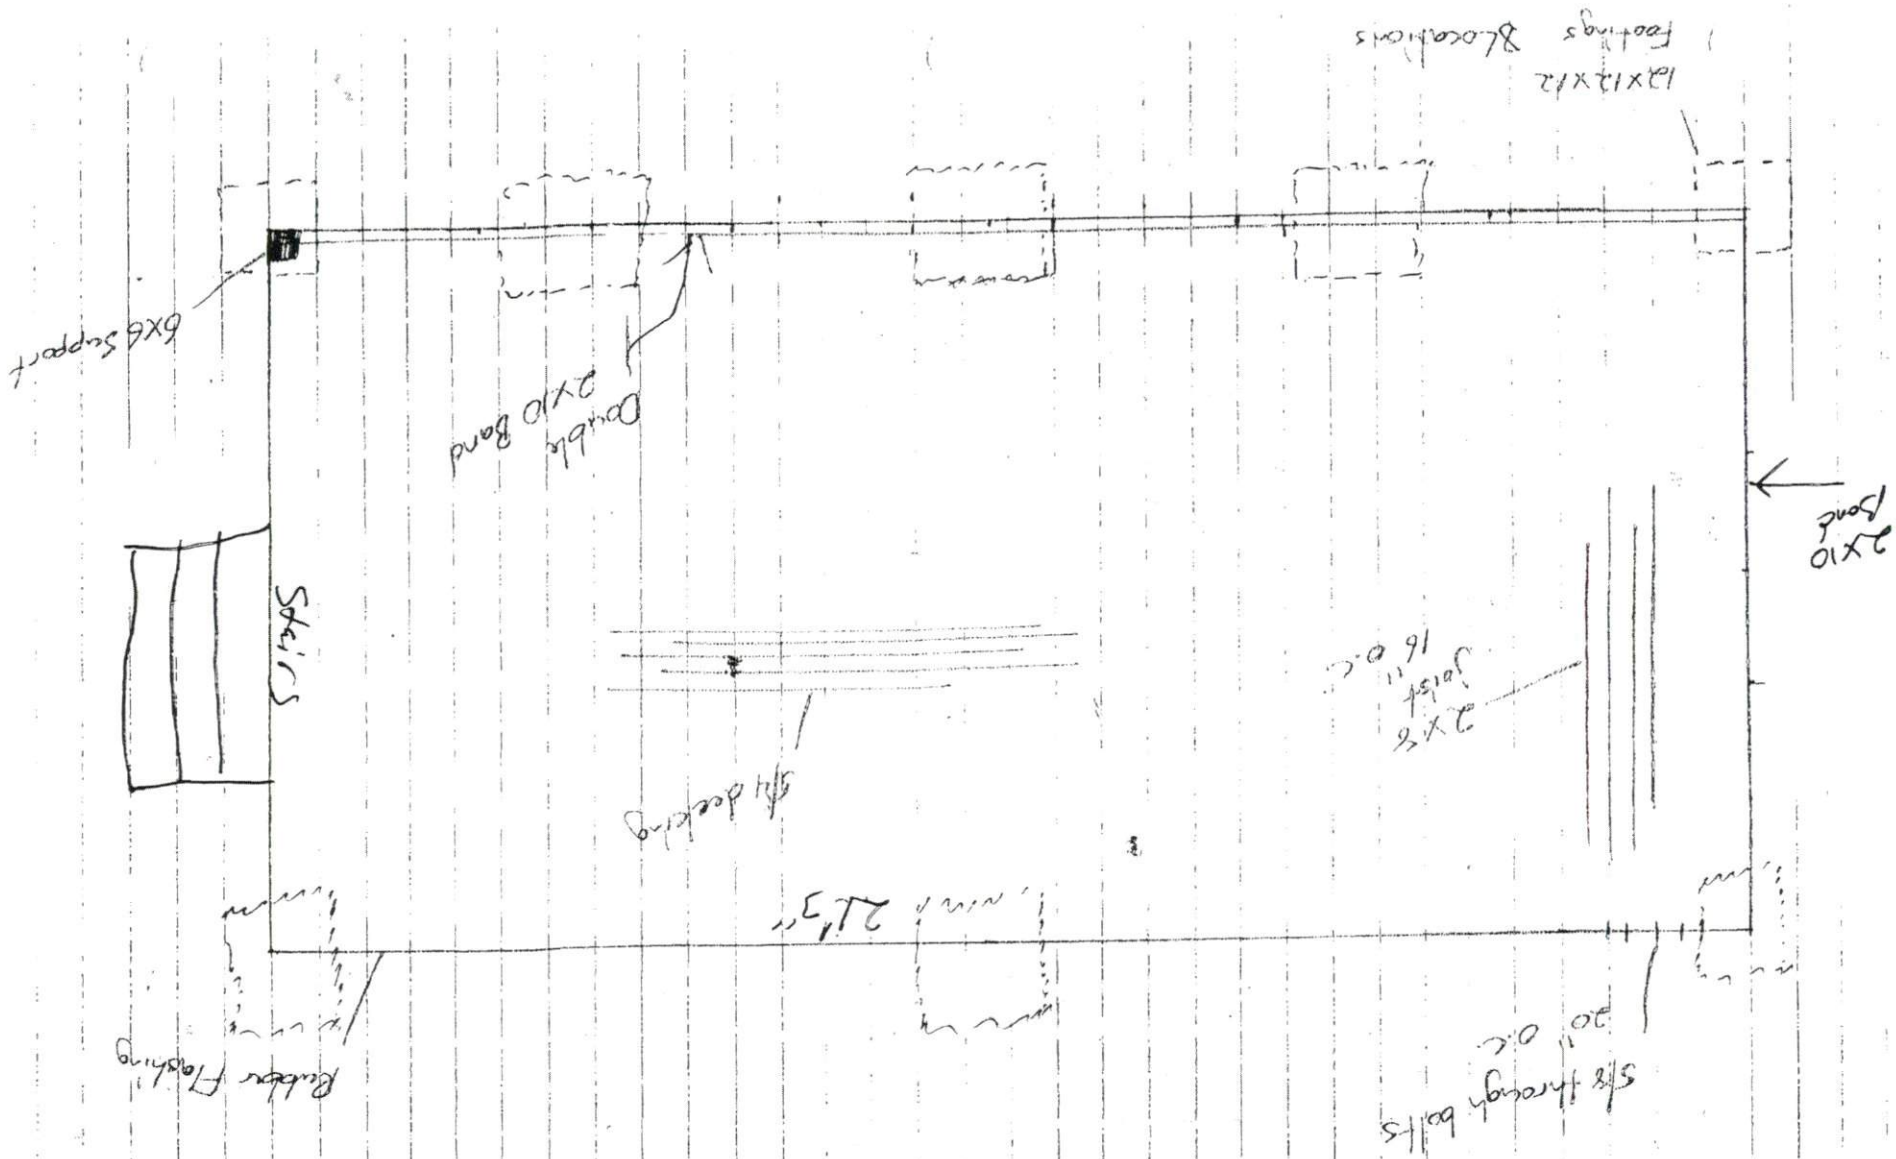

HBS "Preferred" Series

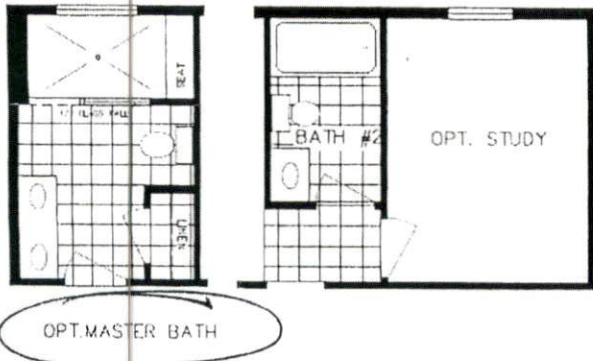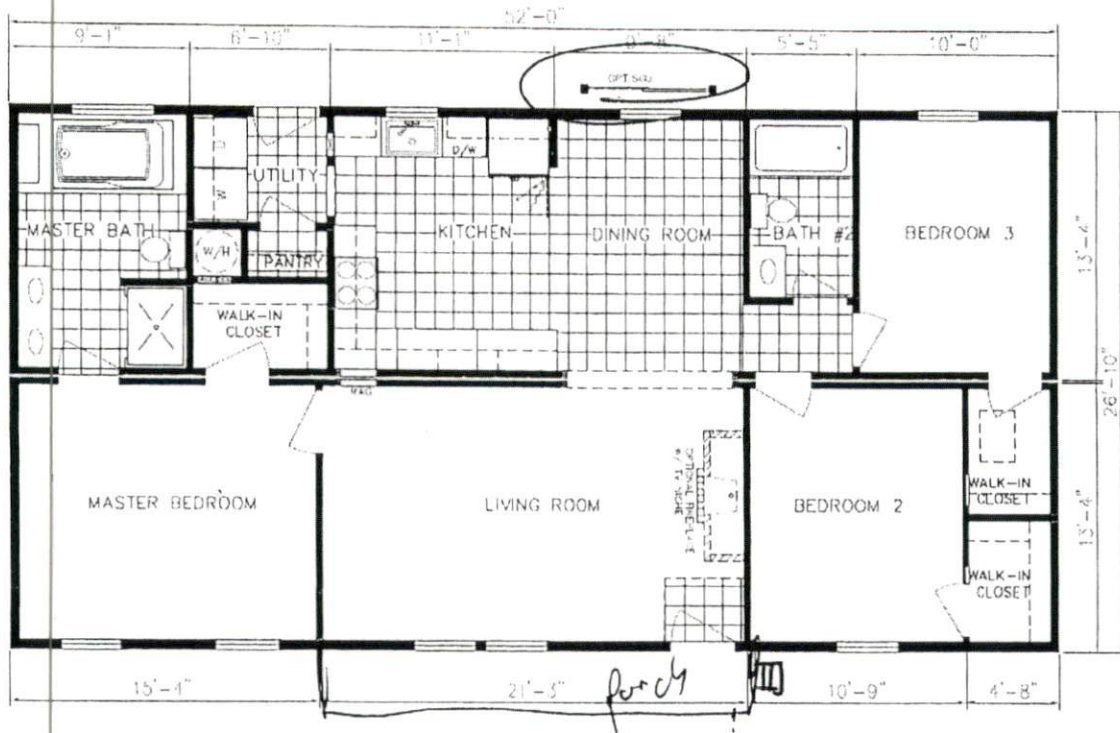

Must Rendering Standard Kitchen.
 Consult Your Salesman for Information.

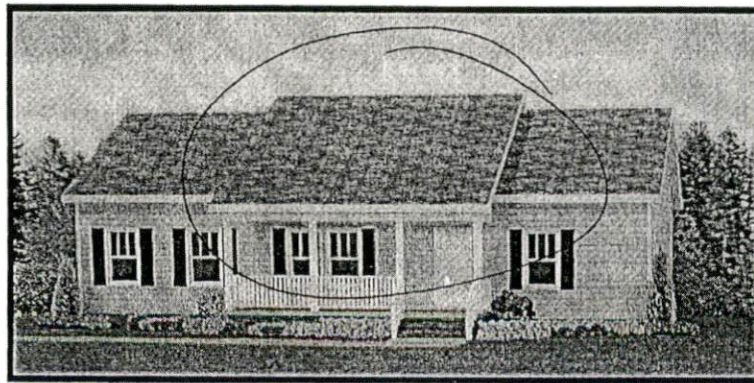

Elevation Shown with Optional
 and On-Site Dealer Supplied
 Items. Consult Your Salesman
 for Pricing.

*Laine
 919-356
 4248
 Carpet*



Somerset Hills
 Model 5228D HBSP R
 Approx. 1395 Sq.Ft.