


Road " - S.R. # 1203 - 60' R/W - (Paved)

Curve
 05' 54" Rad. = 2,512.52'
 7.43' Ch. Brng. 378° 49' 26" E
 Tan. = 133.84'
 Ch. Dist. 267.30'

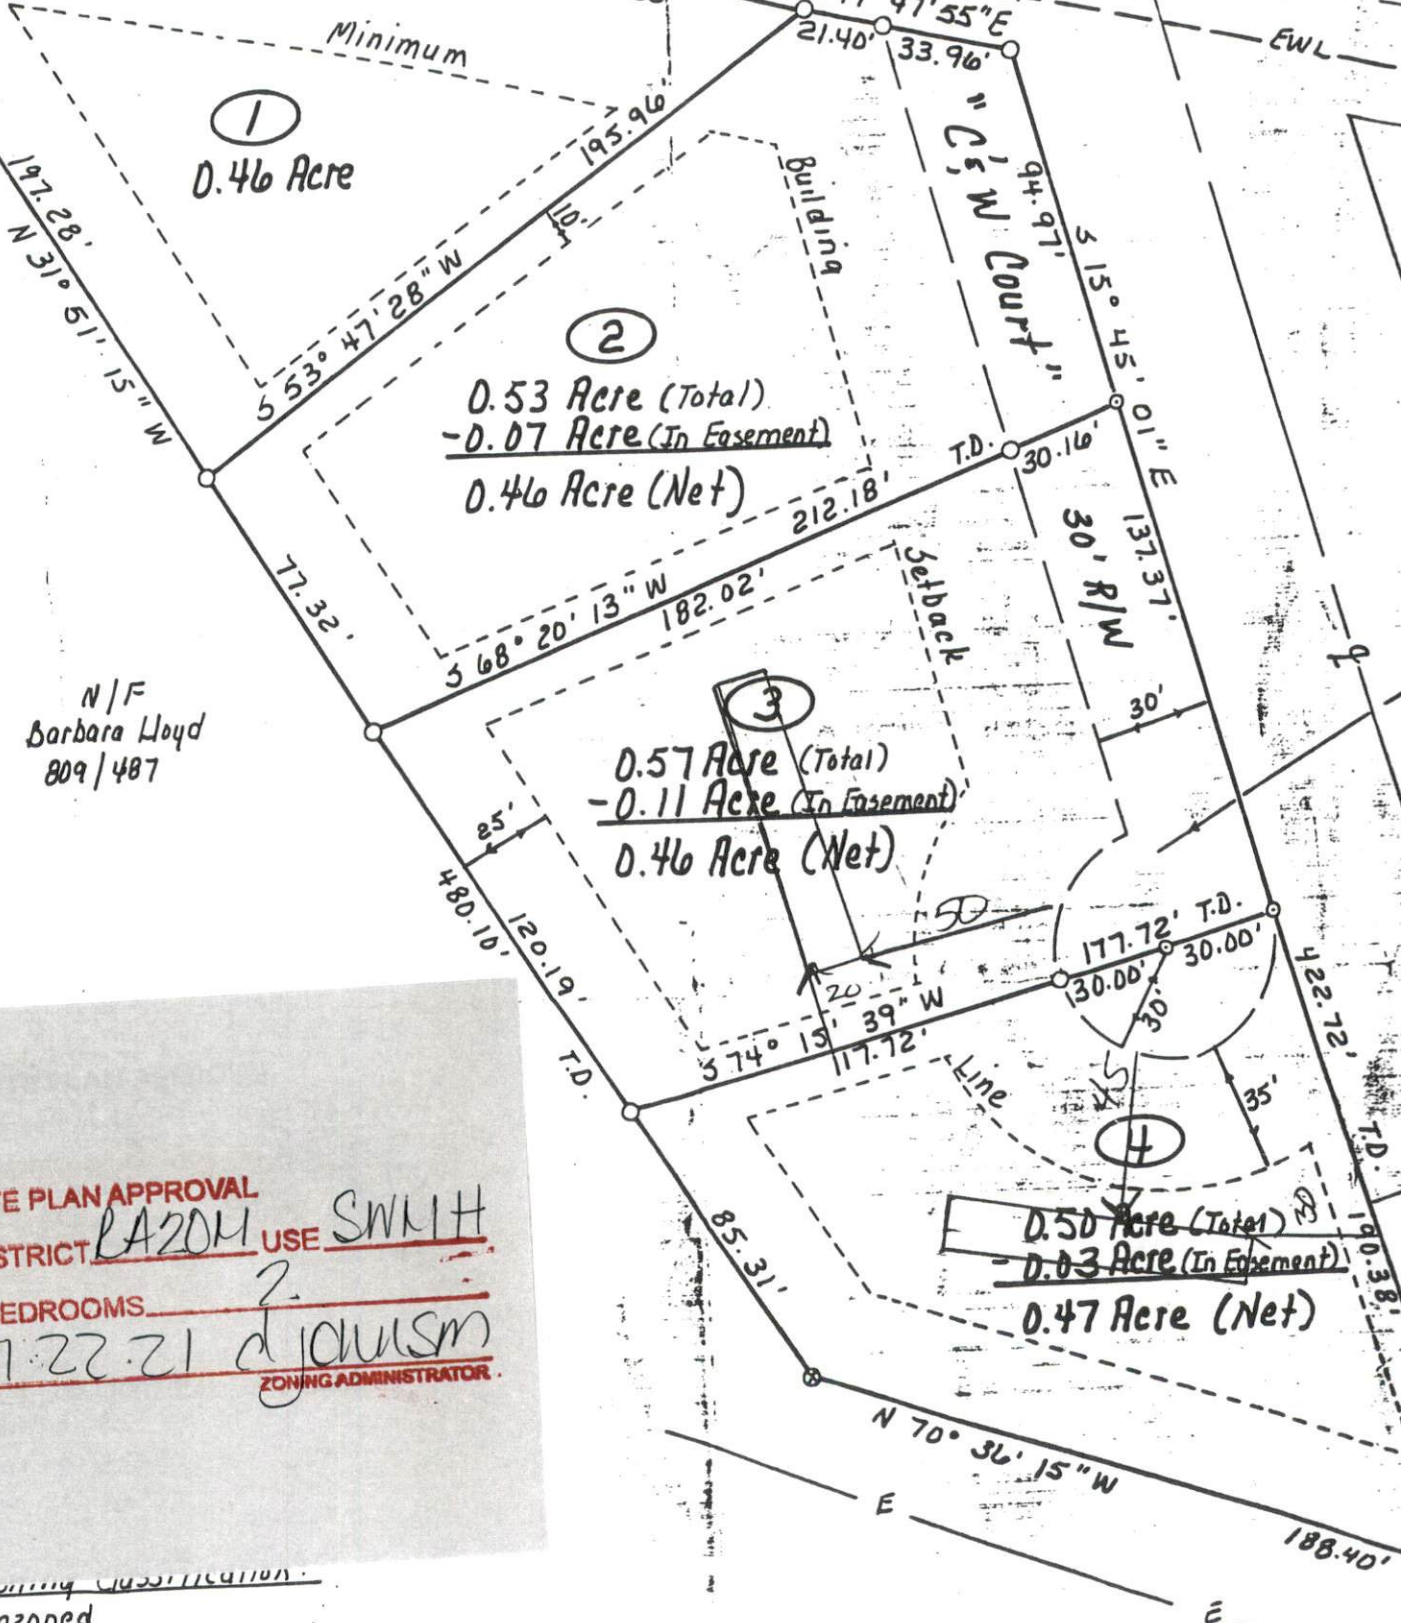

N/F
 Barbara Lloyd
 809/487

SITE PLAN APPROVAL
 DISTRICT RA20M USE SMITH
 #BEDROOMS 2
72221 djovism
 ZONING ADMINISTRATOR

Zoning Classification:
 Unzoned

Minimum Lot Size:
 5,000 sq. ft. (0.34 ac)

N/F
 Barbara Lloyd
 809/487