



SIDING WALL SECTION

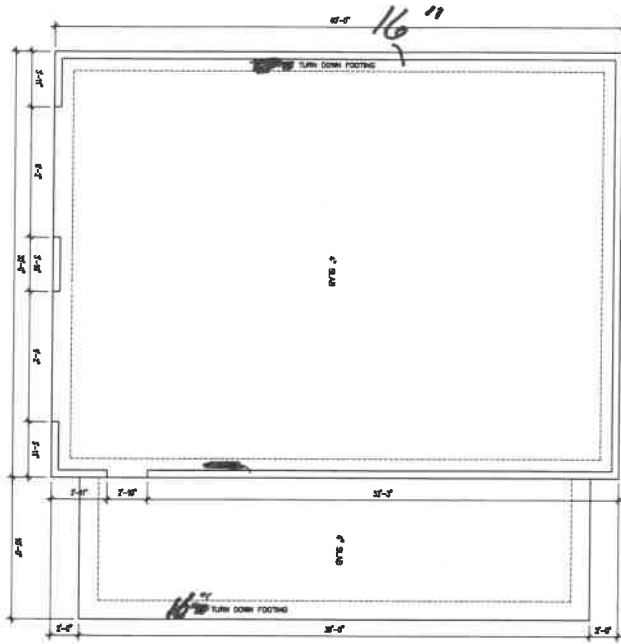

FOUNDATION PLAN
1/4" = 1'-0"

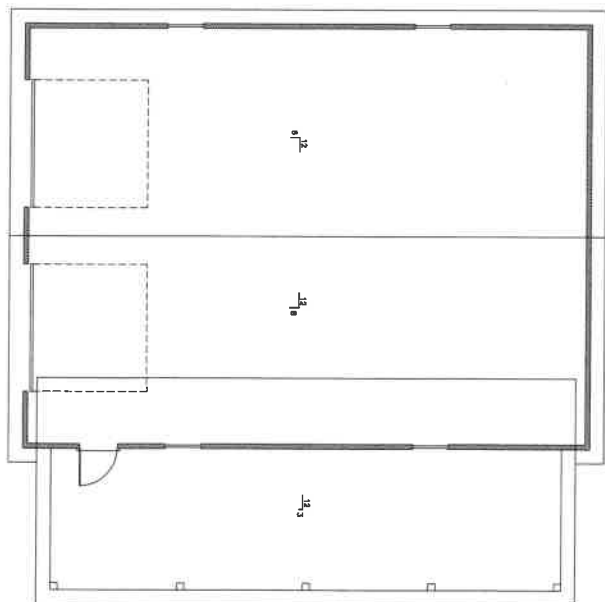

ROOF PLAN
12" OVERHANGS UNTO.
1/4" = 1'-0"

TYNDALL
GARAGE



J Lee Designs
Dream Create Live

It is the responsibility of the builder to assure that all work is in accordance with the latest edition of all applicable Nation, State, and Local Building Codes. It is the responsibility of the builder to check all dimension and details for overall accuracy appropriate to the local on site conditions. The draftman is not an architectural firm and stands no liability for structural or architectural design integrity. Every effort has been made to ensure all dimensions are correct and governmental regulations have been met. If an error or omission does occur it is the sole responsibility of the contractor. To correct the error and not the responsibility of the draftman. This plan has been prepared for the contractor and the Draftman has no knowledge of, or is responsible for, any copy right infringement. The contractor takes sole responsibility for everything on this plan.

A1

SCALE : 1/4" = 1'-0"
DATE: FEB. 2001