

**3 DOOR SCHEDULE**  
SCALE: N.T.S.



DOOR	ELEVATION	WIDTH	HEIGHT	SIZE	THICKNESS	TYPE	FINISH/COLOR	RATING	COMMENTS
01	01	3'-0"	6'-6"	1 3/4"	1 3/4"	INSULATED STEEL AND GLASS	WHITE		W/1'-0" TRANSOM & 15" SIGHTLITS
02	02	3'-0"	6'-6"	1 3/4"	1 3/4"	INSULATED STEEL AND GLASS	WHITE		W/1'-0" TRANSOM & 15" SIGHTLITS
03	03	3'-0"	6'-6"	1 3/4"	1 3/4"	INSULATED STEEL AND GLASS	WHITE		W/1'-0" TRANSOM & 15" SIGHTLITS
04	04	3'-0"	6'-6"	1 3/4"	1 3/4"	INSULATED STEEL AND GLASS	WHITE		W/1'-0" TRANSOM & 15" SIGHTLITS
05	05	3'-0"	6'-6"	1 3/4"	1 3/4"	INSULATED STEEL AND GLASS	WHITE		W/1'-0" TRANSOM & 15" SIGHTLITS
06	06	3'-0"	6'-6"	1 3/4"	1 3/4"	INSULATED STEEL AND GLASS	WHITE		W/1'-0" TRANSOM & 15" SIGHTLITS
07	07	3'-0"	6'-6"	1 3/4"	1 3/4"	INSULATED STEEL AND GLASS	WHITE		W/1'-0" TRANSOM & 15" SIGHTLITS
08	08	3'-0"	6'-6"	1 3/4"	1 3/4"	INSULATED STEEL AND GLASS	WHITE		W/1'-0" TRANSOM & 15" SIGHTLITS
09	09	3'-0"	6'-6"	1 3/4"	1 3/4"	INSULATED STEEL AND GLASS	WHITE		W/1'-0" TRANSOM & 15" SIGHTLITS
10	10	3'-0"	6'-6"	1 3/4"	1 3/4"	INSULATED STEEL AND GLASS	WHITE		W/1'-0" TRANSOM & 15" SIGHTLITS
11	11	3'-0"	6'-6"	1 3/4"	1 3/4"	INSULATED STEEL AND GLASS	WHITE		W/1'-0" TRANSOM & 15" SIGHTLITS
12	12	3'-0"	6'-6"	1 3/4"	1 3/4"	INSULATED STEEL AND GLASS	WHITE		W/1'-0" TRANSOM & 15" SIGHTLITS
13	13	3'-0"	6'-6"	1 3/4"	1 3/4"	INSULATED STEEL AND GLASS	WHITE		W/1'-0" TRANSOM & 15" SIGHTLITS
14	14	3'-0"	6'-6"	1 3/4"	1 3/4"	INSULATED STEEL AND GLASS	WHITE		W/1'-0" TRANSOM & 15" SIGHTLITS
15	15	3'-0"	6'-6"	1 3/4"	1 3/4"	INSULATED STEEL AND GLASS	WHITE		W/1'-0" TRANSOM & 15" SIGHTLITS
16	16	3'-0"	6'-6"	1 3/4"	1 3/4"	INSULATED STEEL AND GLASS	WHITE		W/1'-0" TRANSOM & 15" SIGHTLITS
17	17	3'-0"	6'-6"	1 3/4"	1 3/4"	INSULATED STEEL AND GLASS	WHITE		W/1'-0" TRANSOM & 15" SIGHTLITS
18	18	3'-0"	6'-6"	1 3/4"	1 3/4"	INSULATED STEEL AND GLASS	WHITE		W/1'-0" TRANSOM & 15" SIGHTLITS
19	19	3'-0"	6'-6"	1 3/4"	1 3/4"	INSULATED STEEL AND GLASS	WHITE		W/1'-0" TRANSOM & 15" SIGHTLITS
20	20	3'-0"	6'-6"	1 3/4"	1 3/4"	INSULATED STEEL AND GLASS	WHITE		W/1'-0" TRANSOM & 15" SIGHTLITS

NOTE: 1. 1" = 1 HR RATED WALL ASSEMBLY U337  
2. 1" = 1 HR RATED DOOR ASSEMBLY U337  
3. 1" = 1 HR RATED DOOR ASSEMBLY U337

© 2001 J.DAVIS ARCHITECTS, PLLC EXPRESSLY RESERVES ITS COMMON LAW COPYRIGHT AND OTHER PROPERTY RIGHTS IN THESE PLANS. THESE PLANS ARE NOT TO BE REPRODUCED, CHANGED OR COPIED IN ANY FORM OR MANNER WHATSOEVER, NOR ARE THEY TO BE ASSIGNED TO ANY THIRD PARTY WITHOUT FIRST OBTAINING THE EXPRESSED WRITTEN PERMISSION AND CONSENT OF J.DAVIS ARCHITECTS, PLLC.

Project 0455-0100  
Date 10/22/01  
Revisions  
07/18/01  
Drawn By BDW  
Checked By  
Content  
GROUND FLOOR PLAN  
Sheet **A1.1**

**OAK RANCH CHILDREN'S HOME II**  
SANFORD, NORTH CAROLINA

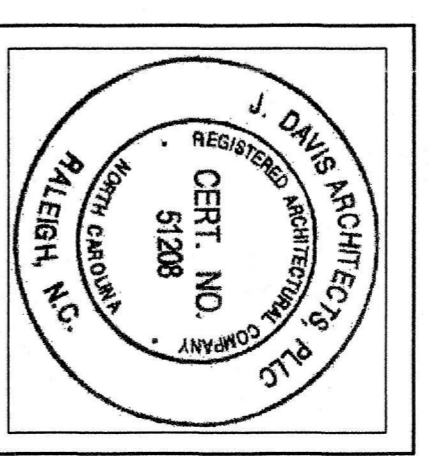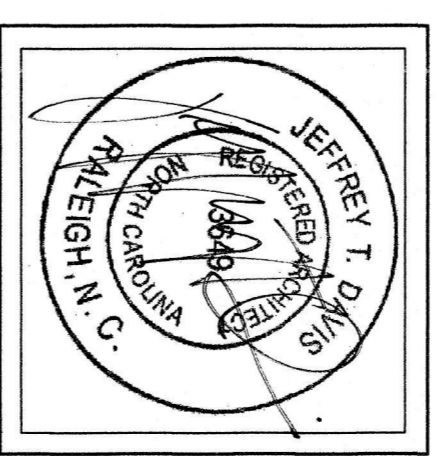

**J DAVIS ARCHITECTS**  
510 Glenwood Ave. Suite 201 | Raleigh, NC 27603 | tel 919.835.1500 | fax 919.835.1510