


CRAWLSPACE

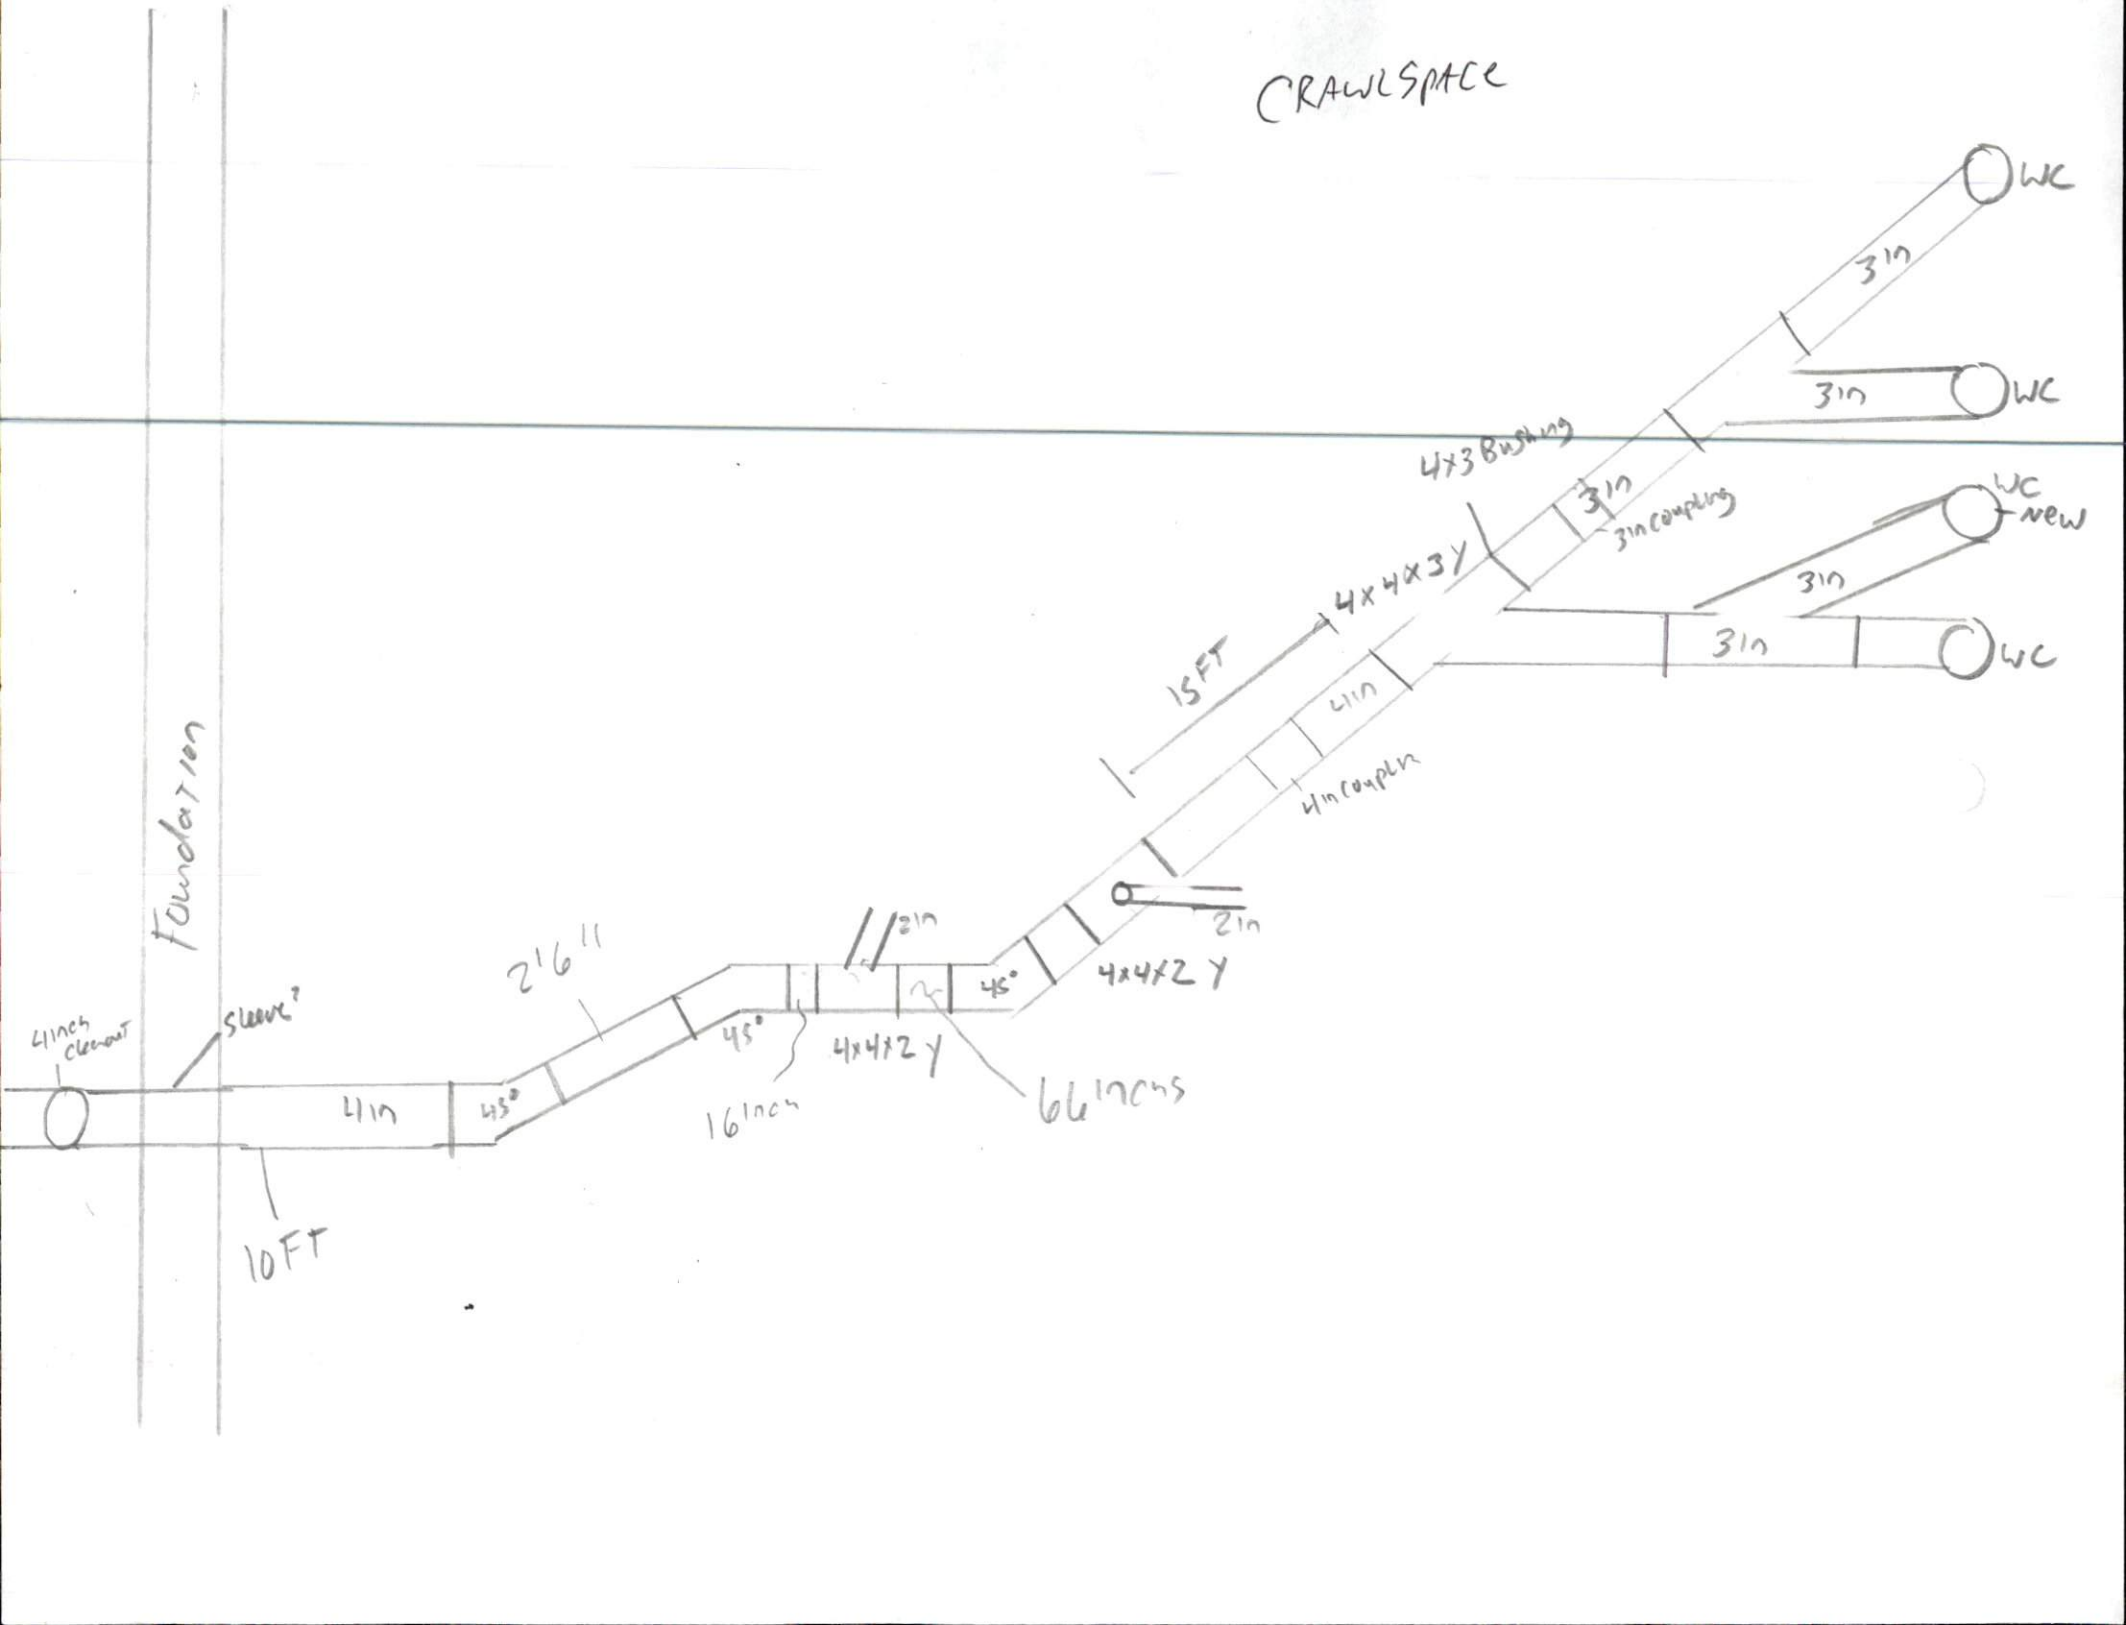

Foundation

4 inch clearance

sleeve?

10 FT

4 in

2' 6"

16 inch

4x4x2 Y

66 inches

4x4x2 Y

15 FT

4 in coupling

4x4x3 Y

4x3 Bushing

3 in coupling

3 in

3 in

WC

WC new

WC

WC