


SUBJECT PROPERTY: IS IS NOT LOCATED IN A SPECIAL FLOOD HAZARD AREA AS DESIGNATED ON FEDERAL EMERGENCY MANAGEMENT AGENCY (F.E.M.A.) FLOOD INSURANCE RATE MAP (F.I.R.M.) NUMBER _____ ZONE _____

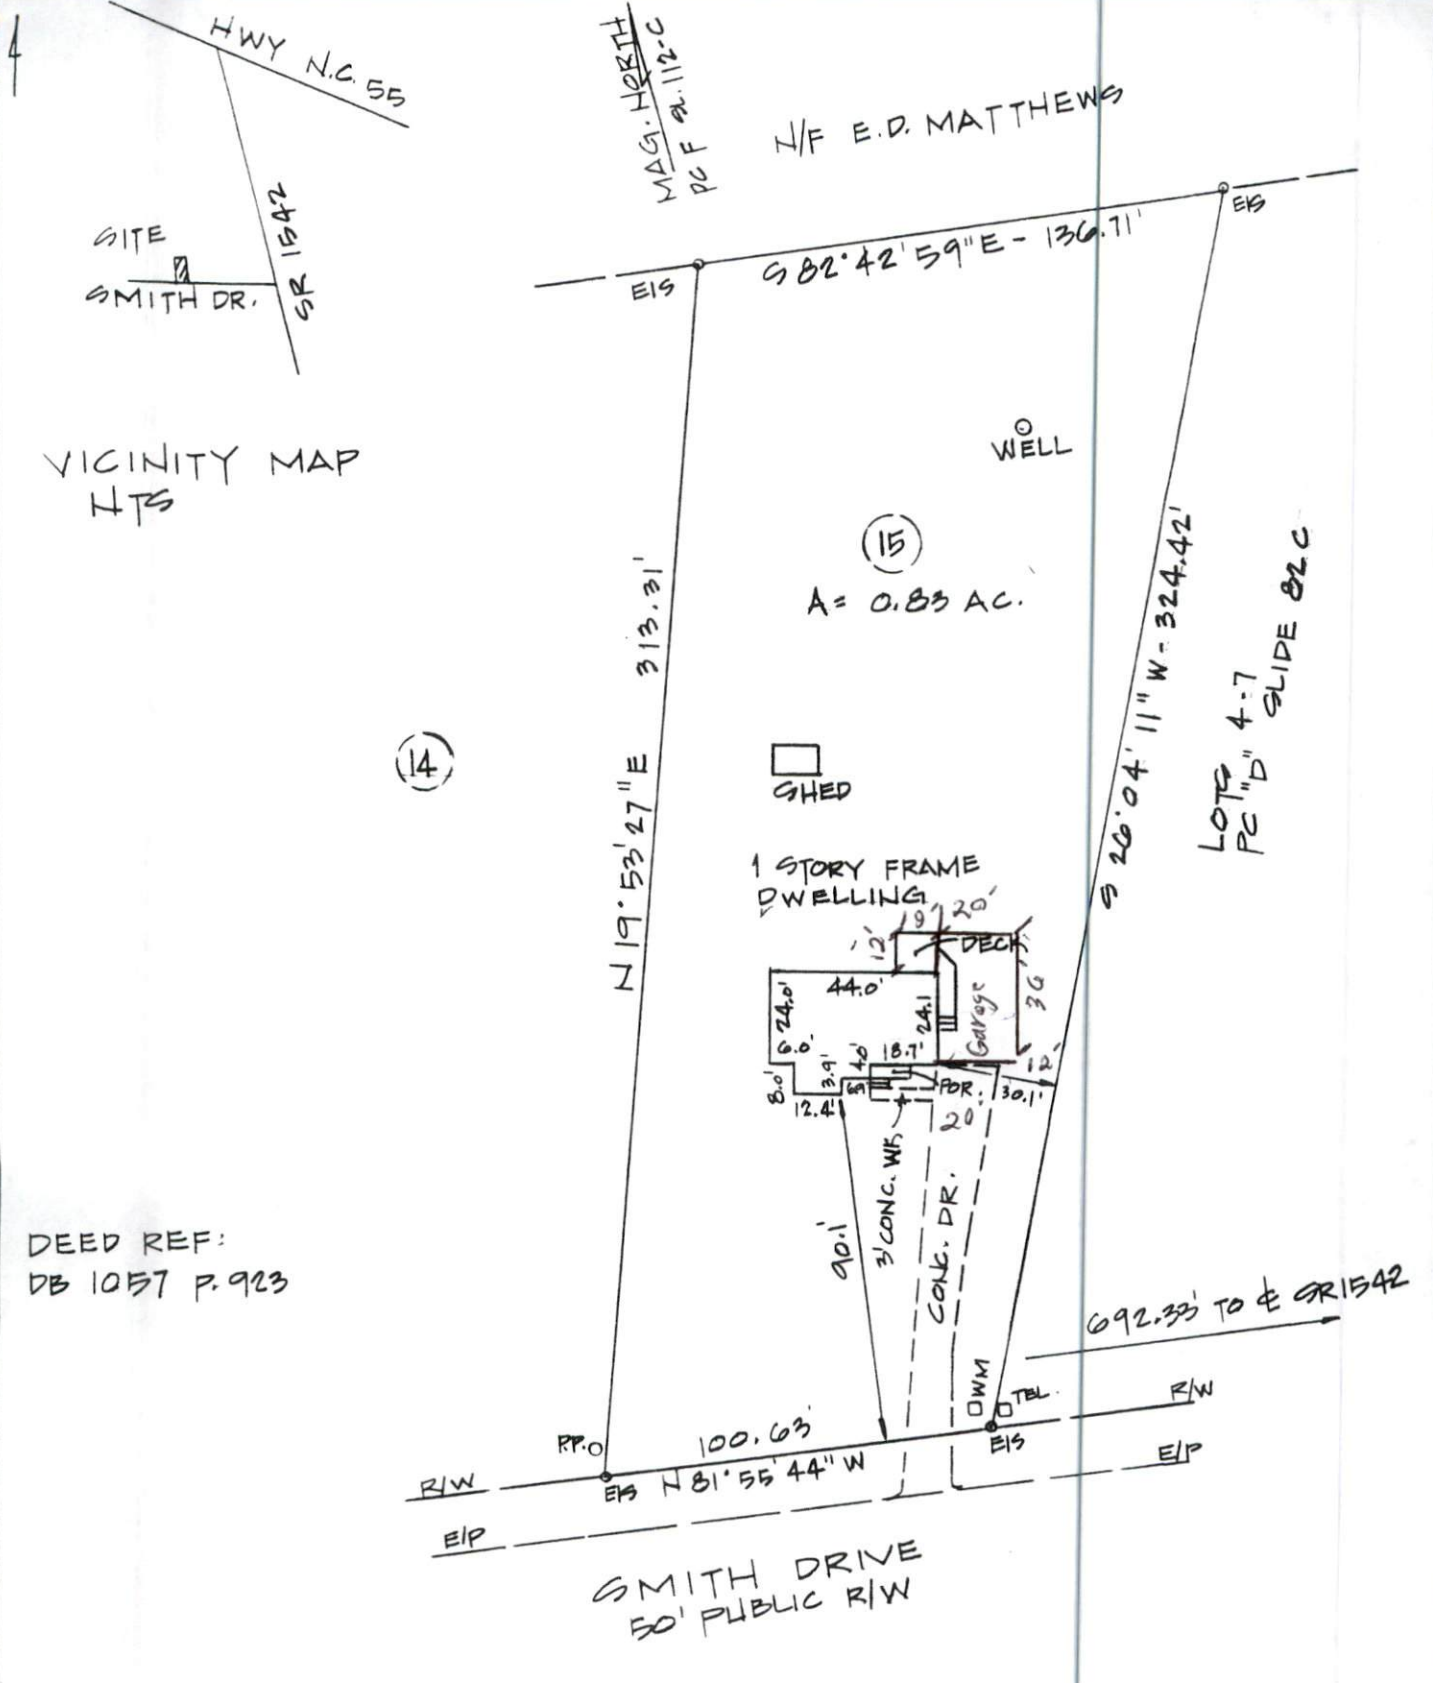

DEED REF:
DB 1057 P. 923

SANDY GROVE SUBD.
GROVE TWSP., HARNETT CO. N.C.

AREA BY COORD. COMP.
FIELD CLOSURE: 42976
NO NCGS MONLI. WITHIN 2000'

LEGEND

EIP	EXISTING IRON PIPE	MH	MANHOLE
NIP	NEW IRON PIPE	PP	POWER POLE
MON	MONUMENT	R/W	RIGHT OF WAY
PK	PARKER KALON NAIL	CL	CENTER LINE