


**Legend**

Foundation 

Pipe Pier 

**Reference**

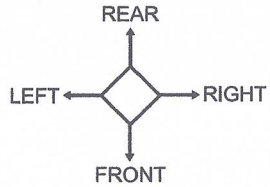

**Note**


-Footings must be 16"x16"x10", 12" below grade.

-Girder: (3) 2"x8" or steel beam 6"x 2"x 1/4".

-Concrete must be 3000 PSI.

-Soil bearing capacity must be 2000 PSF.

7.30.21  
  
 Derek L. Harwood

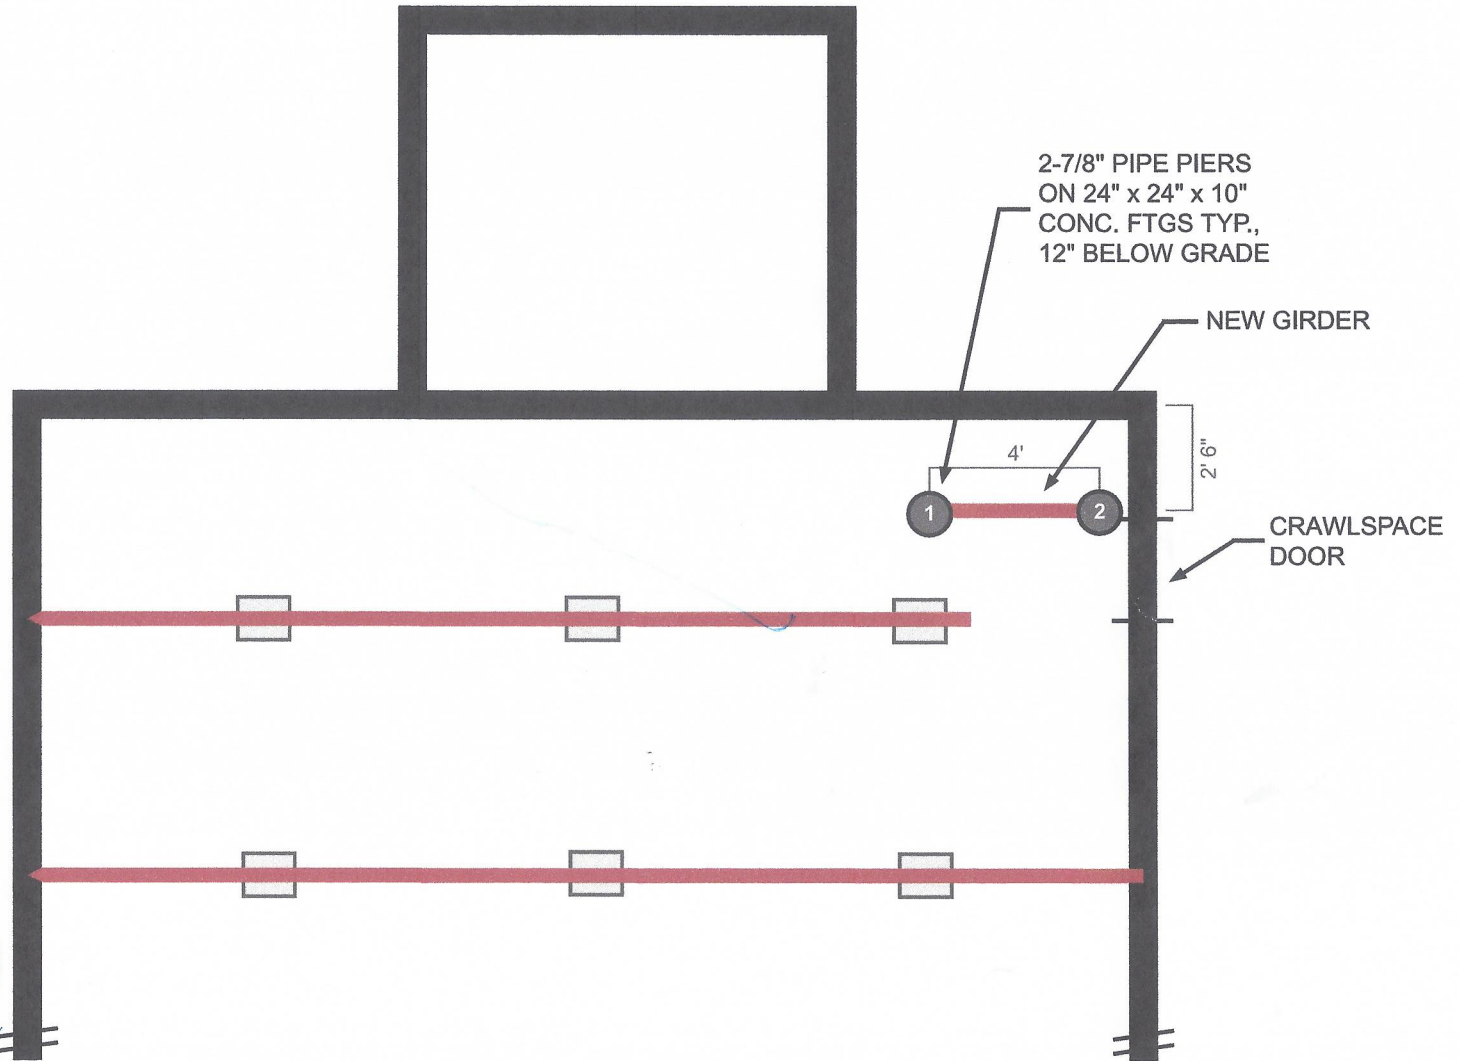

NOTE: ALL DIMENSIONS PROVIDED BY CONTRACTOR

Job Number: GFE-21-254

Wesley Tutor - 6560 Cokesbury Rd Fuquay-Varina, NC 27526



**Ground Force Engineering, PLLC**  
 4122 Bennett Memorial Rd Suite 300  
 Durham, NC 27705

**Created By:**  
 Clay Wagner - Engineering Manager  
 Phone: (984) 484-0495  
 Date: 7-30-21

**Client:**  
 Foundation Solutions LLC, dba Ram Jack  
 4122 Bennett Memorial Rd Suite 304  
 Durham, NC 27705