



Ground Force Engineering, PLLC

NC Certificate Number: P-2154

Derek L. Harwood, PE

919-884-6911

PO Box 61651, Durham, NC 27715

derek@groundforceengineers.com

October 14, 2022

Foundation Solutions, dba Ram Jack
4122 Bennett Memorial Rd, Suite 304
Durham, NC 27705

Re: Engineering Recommendation
Wesley Tutor – 6560 Cokesbury Rd., Fuquay-Varina, NC 27526
Project Number: GFE-22-473C

To Whom It May Concern:


We have reviewed the installation of the 2 pipe piers installed by Ram Jack. Each pipe pier was installed with 16" x 16" x 10" concrete footings, 12" below grade. The pipe piers and support brackets were installed to the manufacturers specifications and are adequate to support the design loading of the structure.

The scope of services did not include subsurface exploration or exposing any concealed elements of the structure. Please contact Ground Force Engineering, PLLC immediately if conditions are different than those indicated or encountered during implementation of recommended repairs.

Should you have any other questions, please do not hesitate to contact me.

Prepared By:

Derek Harwood, PE
Principal Engineer

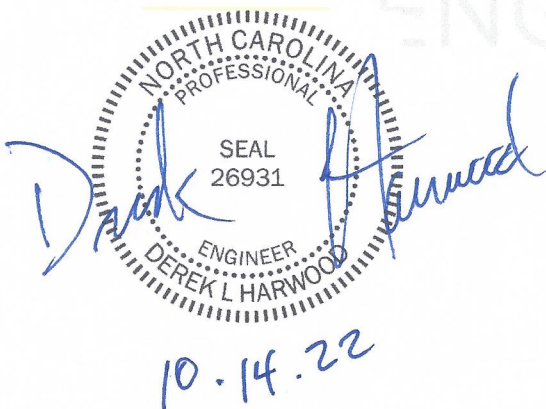

4122 Bennett Memorial Rd, Suite 300
Durham, NC 27705
groundforceengineers.com