

DB 317 PG 57 (CP&L)
 MB 2016 PG 183
 MB 216 PG 85
 MB 2016 PG 111
 MB 2015 PG 199
 MB 2001 PG 261
 MB 10 PG 86


JAMIE CARROLL TURLINGTON
 PIN: 0680-83-4950
 DB 2542 PG 578
 MB 2016 PG 163
 MB 2016 PG 85

(IPF TO CP)
 SEE NOTE 11
 1-1/2" IPF
 (0.2' AG)
 SEE NOTE 12

(THE LINE IS
 N83°10'48"E
 768.73'
 3/4" IPF
 (0.4' AG)

CHERRY

JE

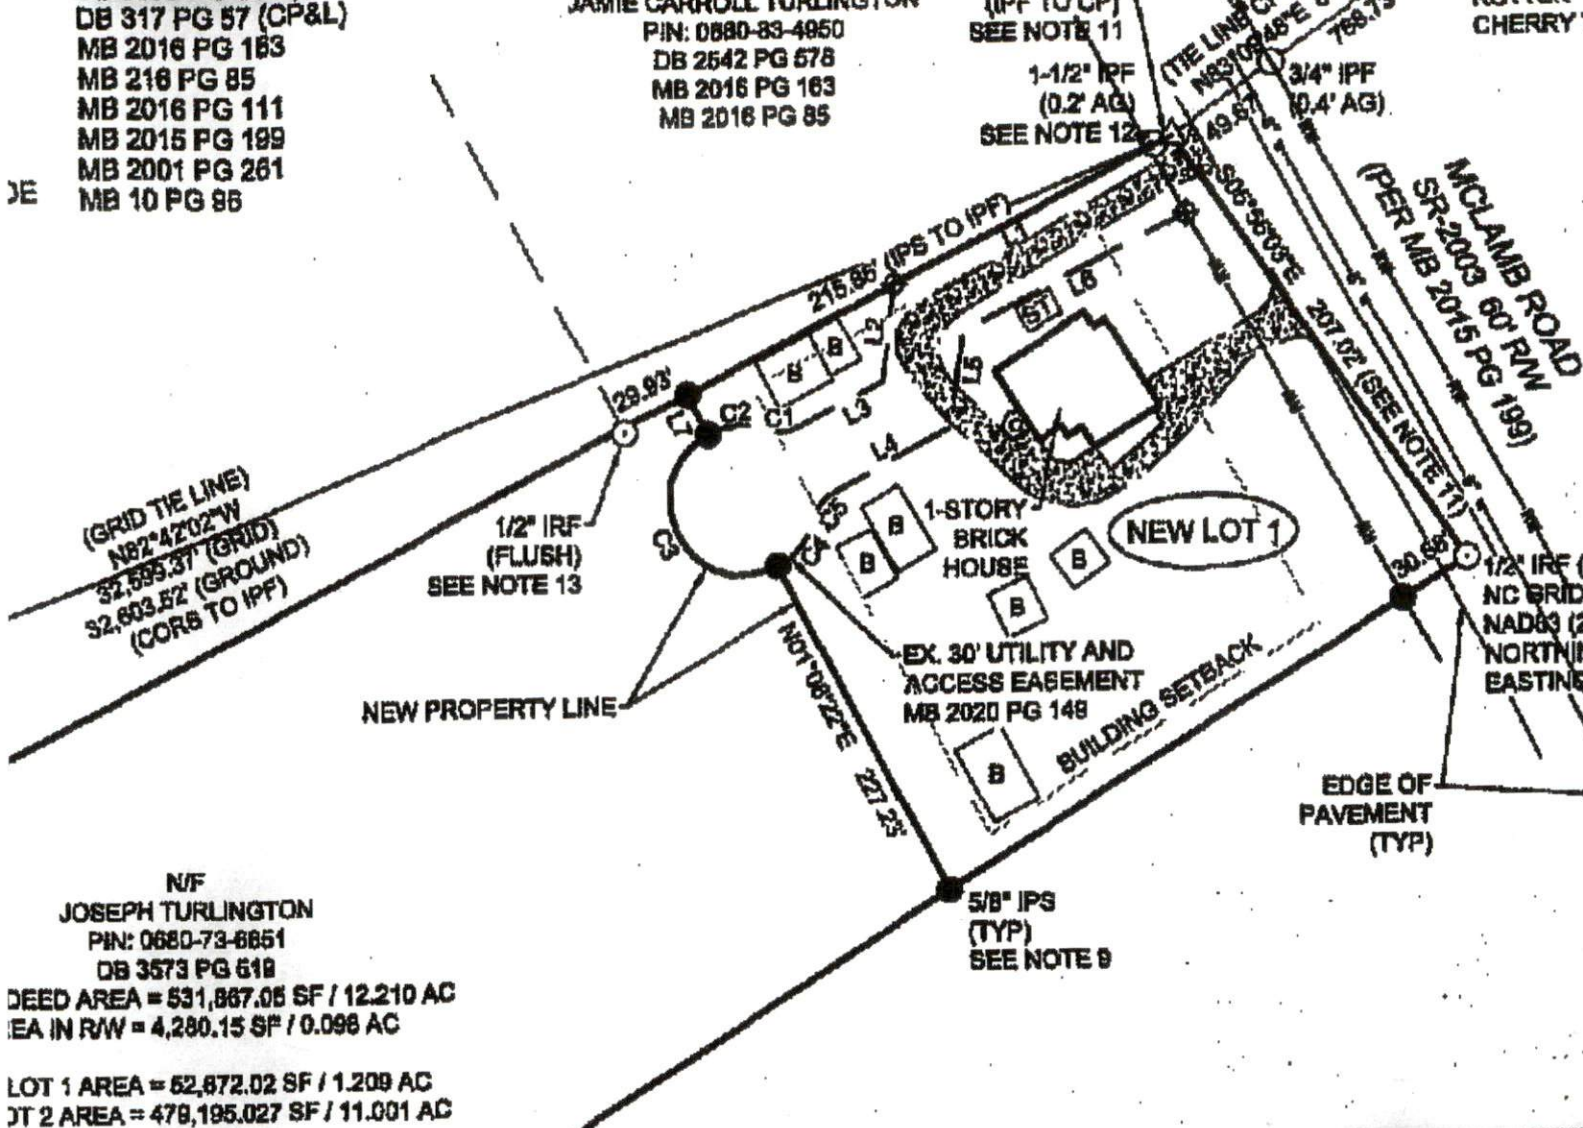

N/F
 JOSEPH TURLINGTON
 PIN: 0680-73-6651
 DB 3573 PG 618
 DEED AREA = 531,867.06 SF / 12.210 AC
 EA IN RW = 4,280.15 SF / 0.096 AC
 LOT 1 AREA = 52,872.02 SF / 1.209 AC
 JT 2 AREA = 478,195.027 SF / 11.001 AC

LINE TABLE		
LINE	BEARING	DISTANCE
L1	N88°15'32"W	118.94'
L2	N36°44'53"E	39.17'
L3	S89°04'08"E	38.81'
L4	N89°04'09"W	55.18'
L5	N36°44'53"E	38.90'
L6	N88°15'32"W	102.24'
L7	N01°08'22"E	8.12'

CURVE TABLE			
CURVE	RADIUS	ARC LENGTH	CHORD LENGTH
C1	15.00'	12.62'	12.25'
C2	30.00'	25.12'	24.40'
C3	30.00'	84.25'	60.00'
C4	30.00'	25.34'	24.59'
C5	15.00'	12.62'	12.25'

N/F
 JUTTA TURLINGTON
 PIN: 0680-73-5470
 DB 661 PG 40
 MB 10 PG 86

FOR REGISTRATION
 Kimberly S. Hargrave
 REGISTER OF DEEDS
 Harnett County, NC
 2020 MAY 14 04:30:28 PM
 BK: 2020 PG: 166-166
 FEE: \$21.00
 INSTRUMENT # 2020007449

SARTIS



REVIEW OFFICER'S CERTIFICATION

STATE OF NORTH CAROLINA
 COUNTY OF HARNETT
 I, Sheilak Bennett, REGISTER OF HARNETT COUNTY, CERTIFY THAT THE PLAT TO WHICH THIS CERTIFICATION IS ATTACHED MEETS ALL STATUTORY REQUIREMENTS FOR RECORDING.
 DATE 5-14-2020 Sheilak B.
 REVIEW OFFICER

HARNETT COUNTY REGISTER OF DEEDS

STATE OF NORTH CAROLINA, COUNTY OF HARNETT
 THIS INSTRUMENT WAS PRESENTED FOR RECORDING THIS 14th DAY OF May