


1777 Hudson
House

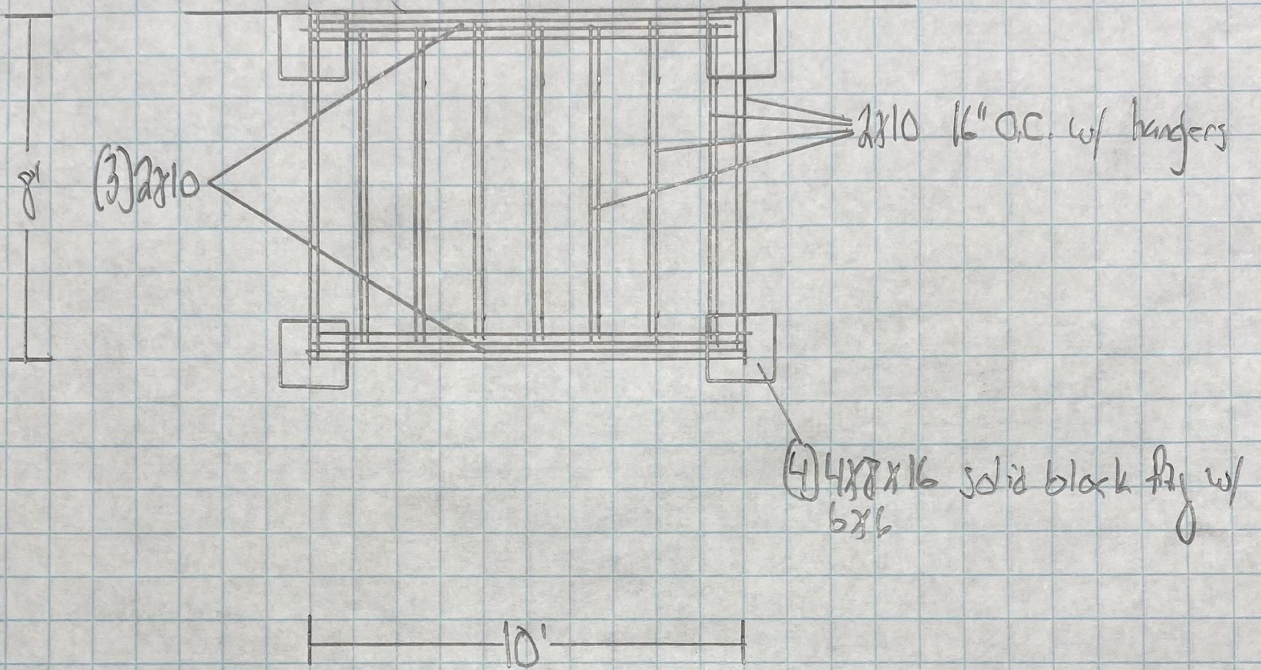

House

