


SEVENTH DWIGHT HOMES, TRIG  
2277 Arbor Crest Ln Lillington

18

14

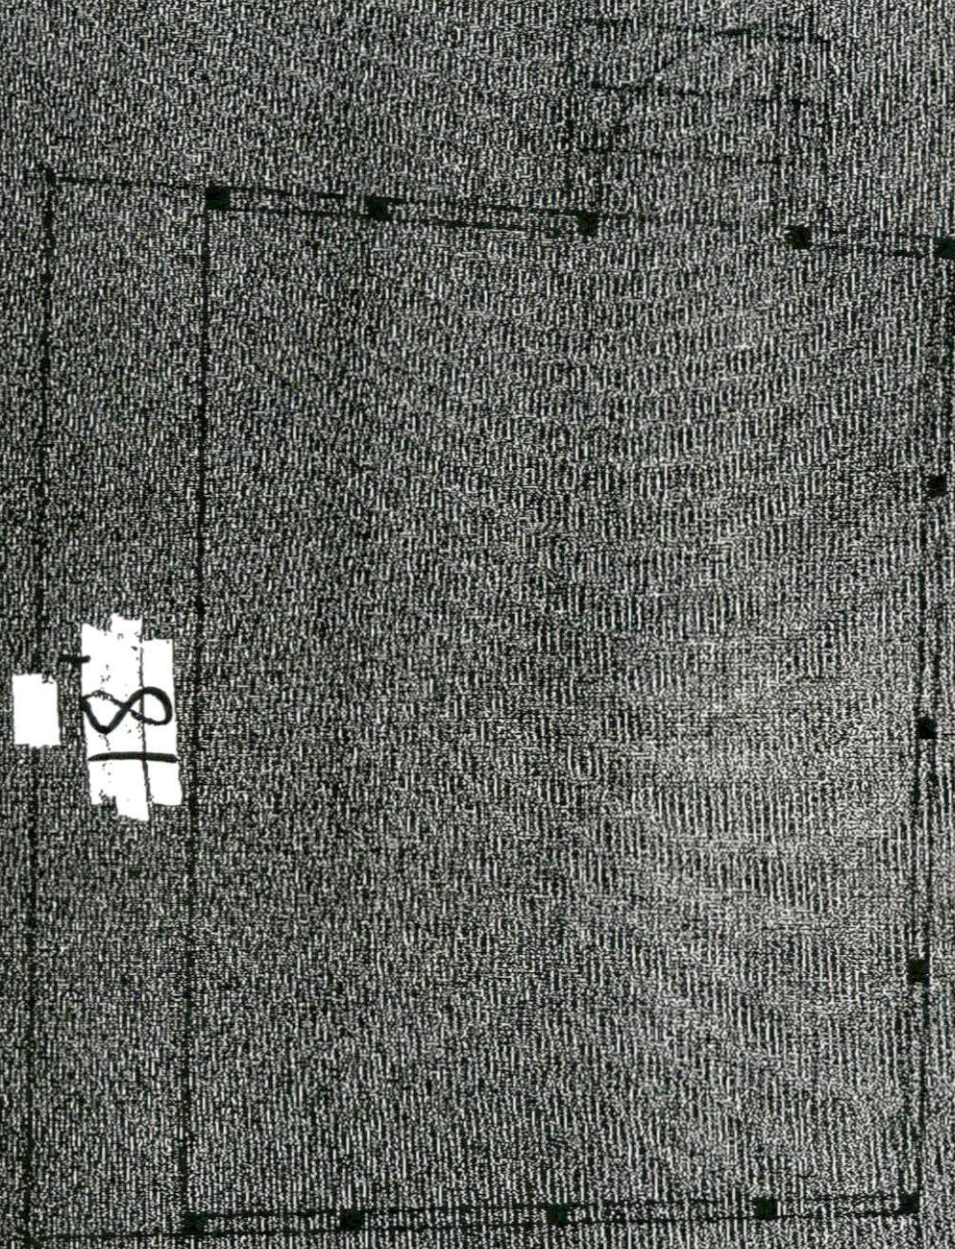

# Capital Marble creations

Post Office Box 1417  
1176 N. Main Street  
Lillington NC 27546

[www.capitalmarblecreations.com](http://www.capitalmarblecreations.com)


910 893 2462 phone

910 893 4357 fax



See notes  
next page

House

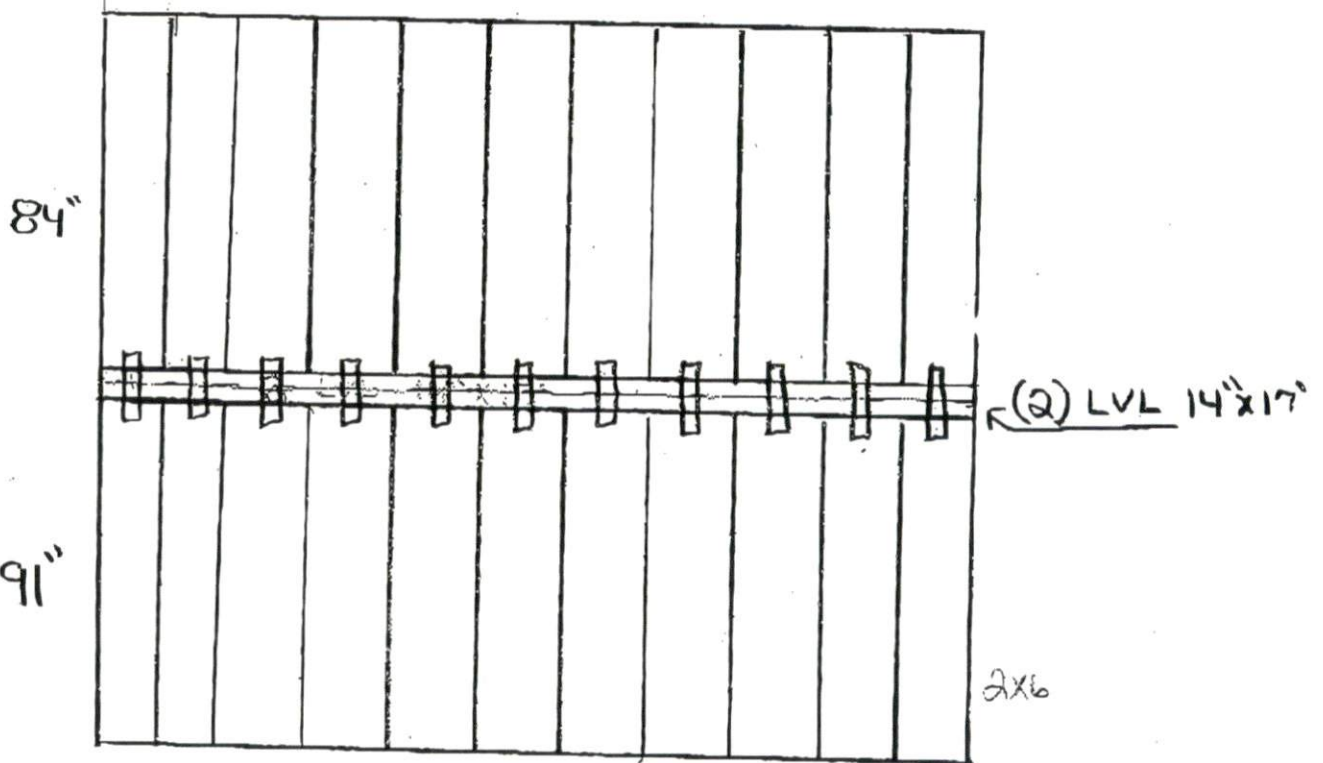

- \* (2) 14"x17" LVL Bolted together
- \* 84" Ceiling joist on 16" center (2x6)
- \* 18" Rafters on 16" center (2x8)

# Capital Marble creations


Post Office Box 1417  
1176 N. Main Street  
Lillington NC 27546

[www.capitalmarblecreations.com](http://www.capitalmarblecreations.com)

910 893 2462 phone

910 893 4357 fax

House

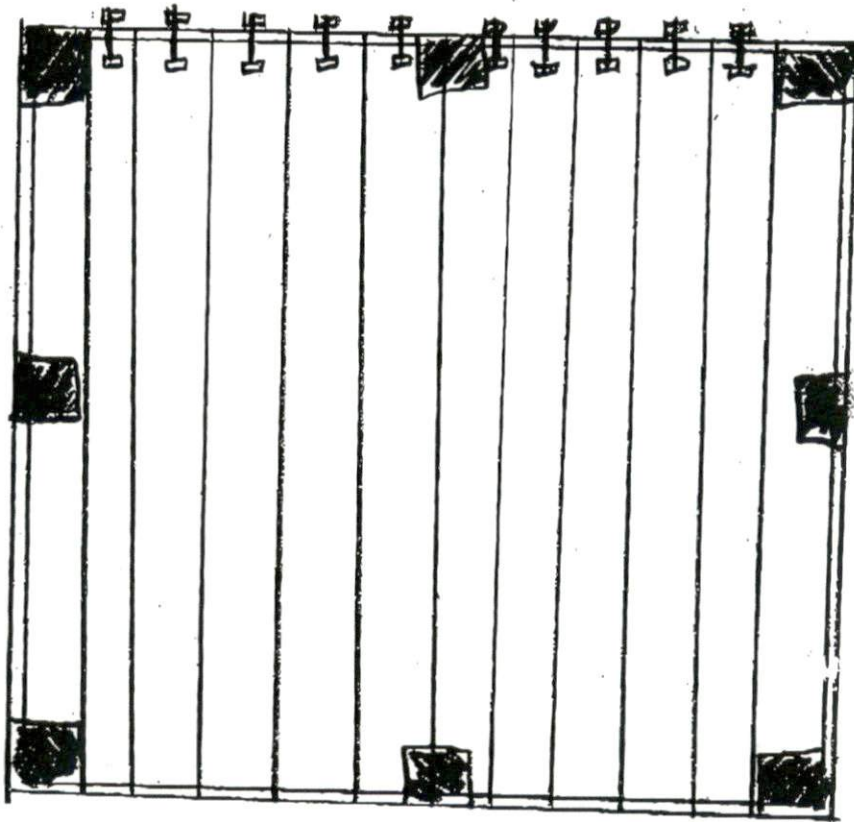

14'

17'

- \* Floor joist 14' on 16" center (2x8)
- \* (2) 2x8 Band bolted to house

Max span for 2x8 16"oc is 11' 10"  
Max span for 2-2x8 band is 5'9"