


Map # 2000-16a2

MAGNETIC NORTH MAP NO.98-16

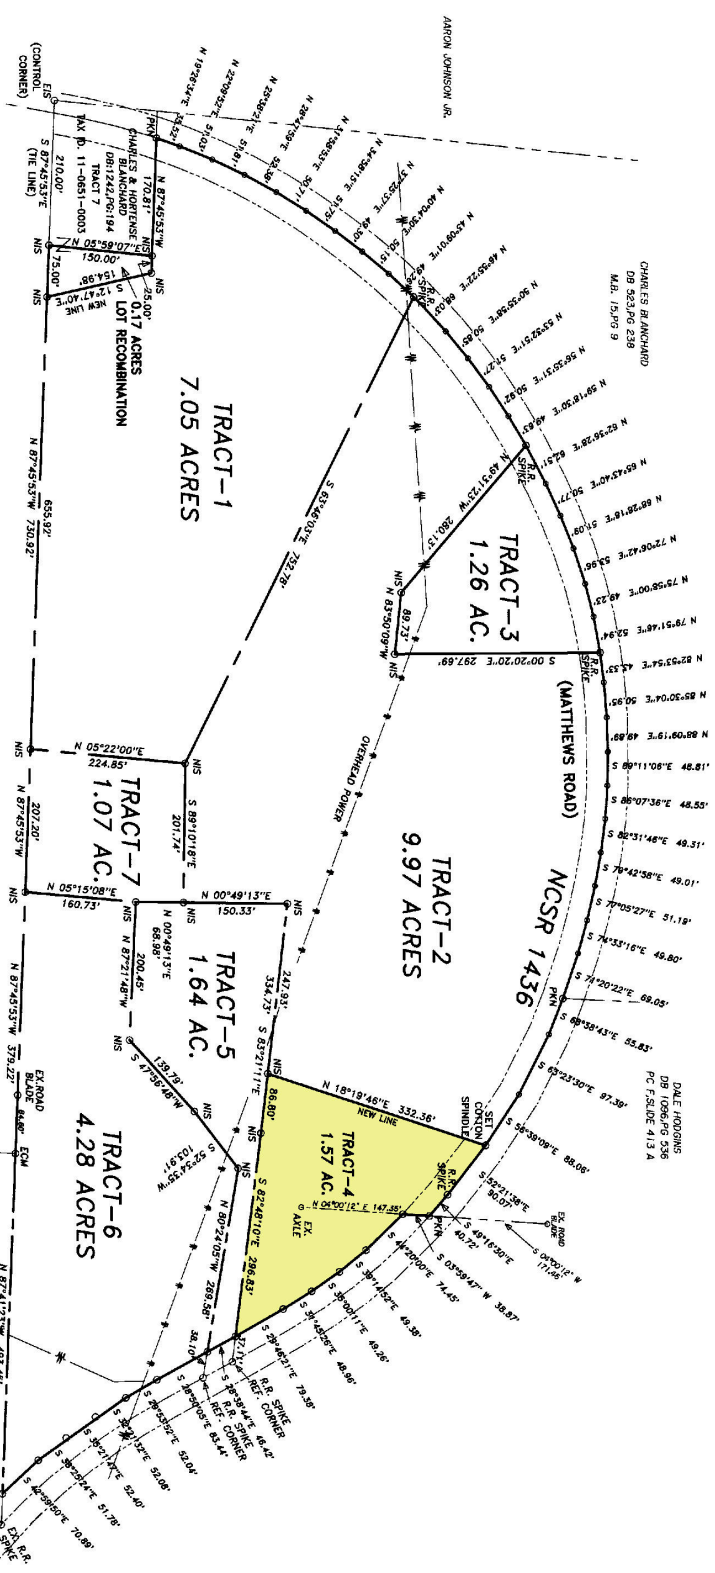

NORTH CAROLINA HARNETT COUNTY
 I, Mickey R. Bennett, plus de certify that this plot was drawn under my supervision and description as recorded in Book SE 11-194, Page 238, and that the boundaries are not surveyed or otherwise indicated on or from information recorded in Book SE 11-194, Page 238, and that this map was prepared in accordance with G.S. 47-30 as amended. Witness my official signature, registration number and seal this 17th day of November, A.D. 2000.



Mickey R. Bennett
 Mickey R. BENNETT
 L-194


I, MICKEY R. BENNETT, hereby certify that this reproduction of a survey plat, or any part thereof, is a true and correct copy of the original as submitted to the division of registration.

STATE OF NORTH CAROLINA
 COUNTY OF HARNETT
 HARNETT COUNTY CERTIFY THAT THE MAP OR PLAT TO WHICH THIS CERTIFICATE IS ATTACHED MEETS ALL STATUTORY REQUIREMENTS FOR RECORDING
 DATE: 11/9/00 REVIEW OFFICER: *[Signature]*

HARNETT COUNTY, N.C.
 FILED 11/9/00 TIME 1:15 p.m.
 MAP NO. 2000-16a2
 REGISTER OF DEEDS
 WALTER Y. S. HARGROVE
 BY: *[Signature]*
 ASSISTANT COUNTY CLERK OF DEEDS

DEED REF: DB 331, PG 342
 DB 781, PG 882
 DB 523, PG 238
 DB 1242, PG 194
 MAP REF: PC 1, SLIDE 1
 M.B. 15, PG 9
 MAP NO. 98-16

LEGEND
 LINES NOT SURVEYED
 --- EXISTING CONCRETE MONUMENT
 --- EXISTING IRON PIPE
 --- EXISTING LIGHTWOOD STAKE
 --- F.A.K. NAIL SET
 --- RIGHT OF WAY
 --- CENTERLINE
 --- NEW IRON STAKE
 --- NEW WOOD STAKE
 --- CONTROL CORNERS
 --- CONTROL CORNERS

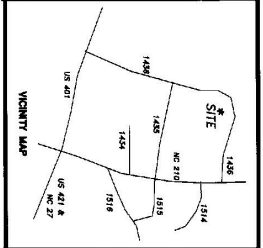

THIS PROPERTY IS EXCEPT FROM HARNETT COUNTY SUBDIVISION REGULATIONS.
[Signature]
 Planning Director

REVISION TO MAP RECORDED IN MAP NO. 98-16, TRACT-1, TRACT-2 AND TRACT-4 WERE CHANGED. THE NEW LINES WERE SURVEYED AND STAKED AT THIS DATE. NO NEW LINES OR CHANGES WERE MADE TO REMAINDER OF MAP.

REVISION TO MAP RECORDED AT MAP NO. 98-16

SURVEY FOR:		BENNETT SURVEYS, INC.	
CHARLES H. BLANCHARD AND HORTENSE E. BLANCHARD		1662 CLARK RD., LILLINGTON, N.C. 27346 (910) 893-9252	
TOWNSHIP	NEILS CREEK	COUNTY	HARNETT
STATE	NORTH CAROLINA	DATE	NOVEMBER 7, 2000
ZONE	RA-364D	TAX PARCEL ID#	11-0861-0091
SCALE	1" = 120'	DRAWN BY	MWB
CHECKED & CLOSED BY	MWB	FIELD BOOK	1997 # 48
		DRAWING NO.	00290

Map # 2000-16a2