




Application # Bres2109-0014 *Revised*

### Harnett County Department of Public Health Site Sketch

Property Location: 281 Tangerine Ln (SR2031)  
Issued To: Elizabeth Oaks Subdivision \_\_\_\_\_ Lot # \_\_\_\_\_

Authorized State Agent: Mah [Signature] REHS Date: 2-16-22

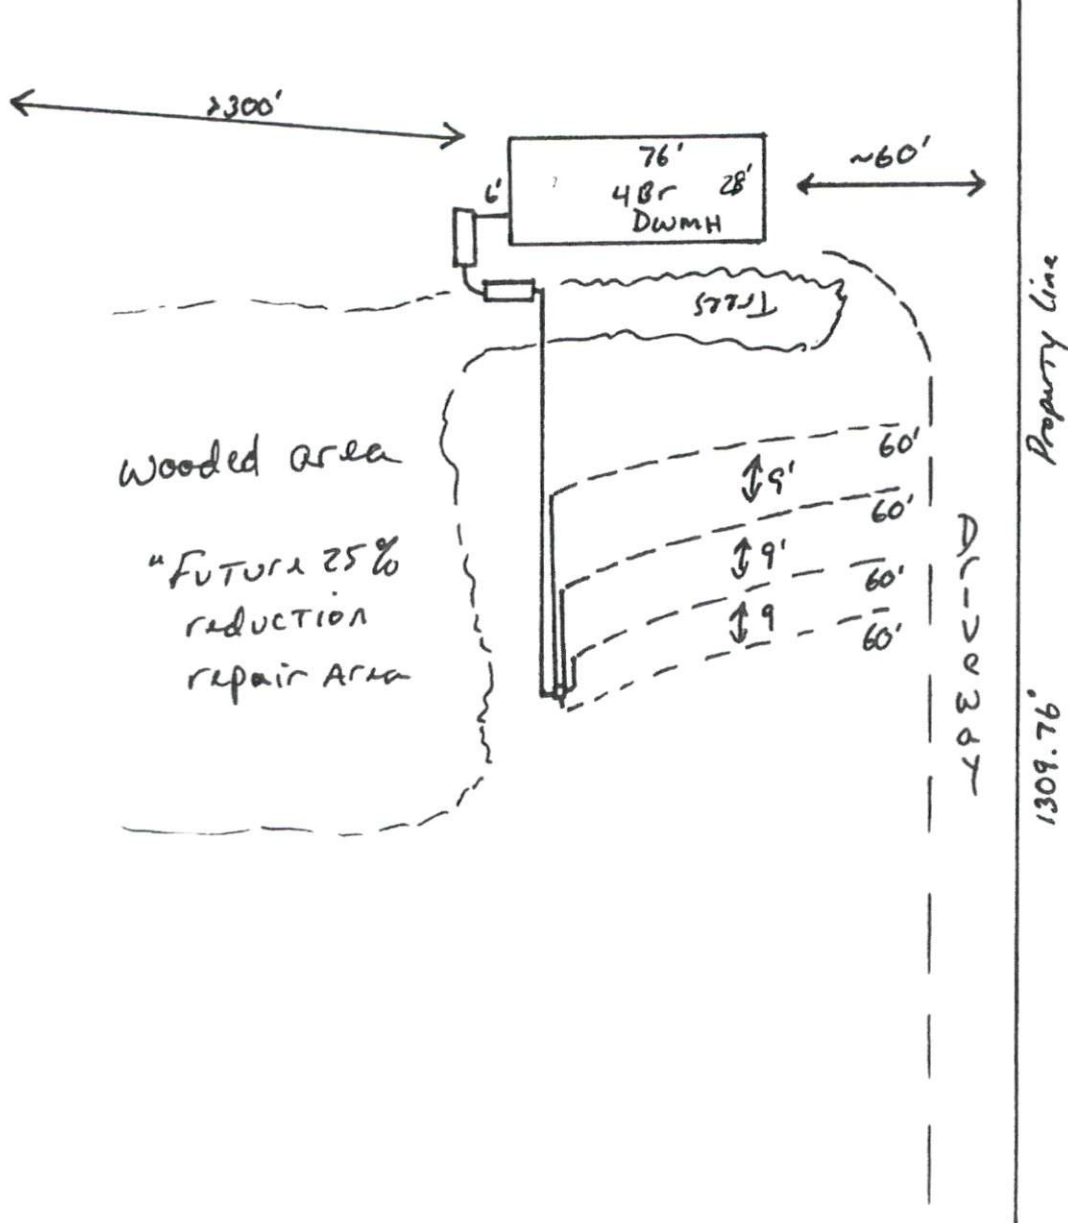

This drawing is for illustrative purposes only. System installation must meet all pertinent laws, rules, and regulations.