

State of North Carolina  
County of Harnett

County, certify that the map or plat to which this certification is affixed meets all statutory requirements for recording.

Date \_\_\_\_\_ Review Officer \_\_\_\_\_

HEATHER CARR, PLA  
HARNETT COUNTY

This map/Plat was presented for registration and recorded in the office of Map Number \_\_\_\_\_ of Book \_\_\_\_\_ of \_\_\_\_\_ M. This \_\_\_\_\_ day of \_\_\_\_\_, 2008.

ROBERT L. S. HARGROVE  
Register of Deeds

By: \_\_\_\_\_ Asst./Deputy Register of Deeds

LEGEND:

- RP ..... Found Iron Pipe
- FM ..... Found Concrete Monument
- FK ..... Found F.K. Nail
- PK ..... Set P.K. Nail
- SB ..... Set Stake
- SR ..... Set Rebar
- R/W ..... Right of Way
- CA ..... Corner
- CP ..... Corner Point
- FRS ..... Found Railroad Spike
- SPRS ..... Set Railroad Spike
- FLK ..... Found Lightwood Knot

DAN MILLER GUY  
and Others  
Deed Book 039, Page 611

ANTHONY SCOTT WEBB  
Deed Book 173, Page 302  
Plat Cabinet F, Slide 611-C

CARL EDWARD CHAPMAN  
Deed Book 1173, Page 588  
Plat Cabinet F, Slide 611-C

CAROLYN M. GARTEN  
and Others  
Deed Book 2250, Page 336  
Plat Cabinet F, Slide 611-C

RALPH G. BLUE  
Deed Book 1195, Page 211  
Plat Cabinet F, Slide 611-C

RANDY K. JOHNSON  
Deed Book 2097, Page 34  
Plat Cabinet F, Slide 611-C

MARTIN A. MORRIS  
Deed Book 1469, Page 308  
Plat Cabinet F, Slide 611-C

RANDY K. JOHNSON  
Deed Book 1598, Page 80  
Plat Cabinet F, Slide 621-C

RICHARD E. BYRD, JR.  
REVOCABLE LIVING TRUST  
Deed Book 2120, Page 340  
Map # 2003-359

JOE LUTHER  
HATTAN  
Deed Book 1046  
Page 368

FOSTER B. BYRD  
Deed Book 1127, Page 699

PROPERTY OF:

**ELIZABETH OAKES**


146 Tangerine Rd, Burnsville NC 28033

STEWART'S CREEK TWP., HARNETT CO., N.C.

SURVEY BY: J. SCOTT WALKER  
637 Abbotts Road, Ocala, NC 27621  
Phone: (910) 997-5753

MAY 15, 2008

GRAPHIC SCALE

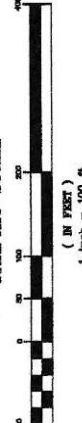

NCPIN: 0556-62-6935 Parcel ID: 120556 0139 10  
REVISION: AUGUST 30, 2021

ZONED: RA-20R  
MINIMUM SETBACK REQUIREMENT  
Front: 30  
Side: 10  
Rear: 25

DEED REFERENCE:  
Deed Book 2302, Page 497  
Plat Cabinet F, Slide 621-C

NOTES:

- 1. This property does not appear to be located within 2000 feet of N. C. Grid Monumentation.
- 2. All measurements shown are horizontal ground measurements unless otherwise noted.
- 3. Area calculated by computer.
- 4. Set #4 rebar at all corners unless otherwise indicated.
- 5. Adjoining References are From the County GIS Office and other sources and May Not Have Been Verified by this Office.
- 6. \*\* Denotes Control Corner.

**PRELIMINARY**  
Not For Sales, Conveyances, or Recordation

Surveyor  
L-4332  
Registration Number

J. SCOTT WALKER, SURVEYOR, AND HEATHER CARR, CLERK, CERTIFY THAT THIS IS A TRUE AND CORRECT COPY OF AN INSTRUMENT FILED IN PUBLIC RECORDS.