


NEW 2ND STORY ADDITION

1/4" SCALE

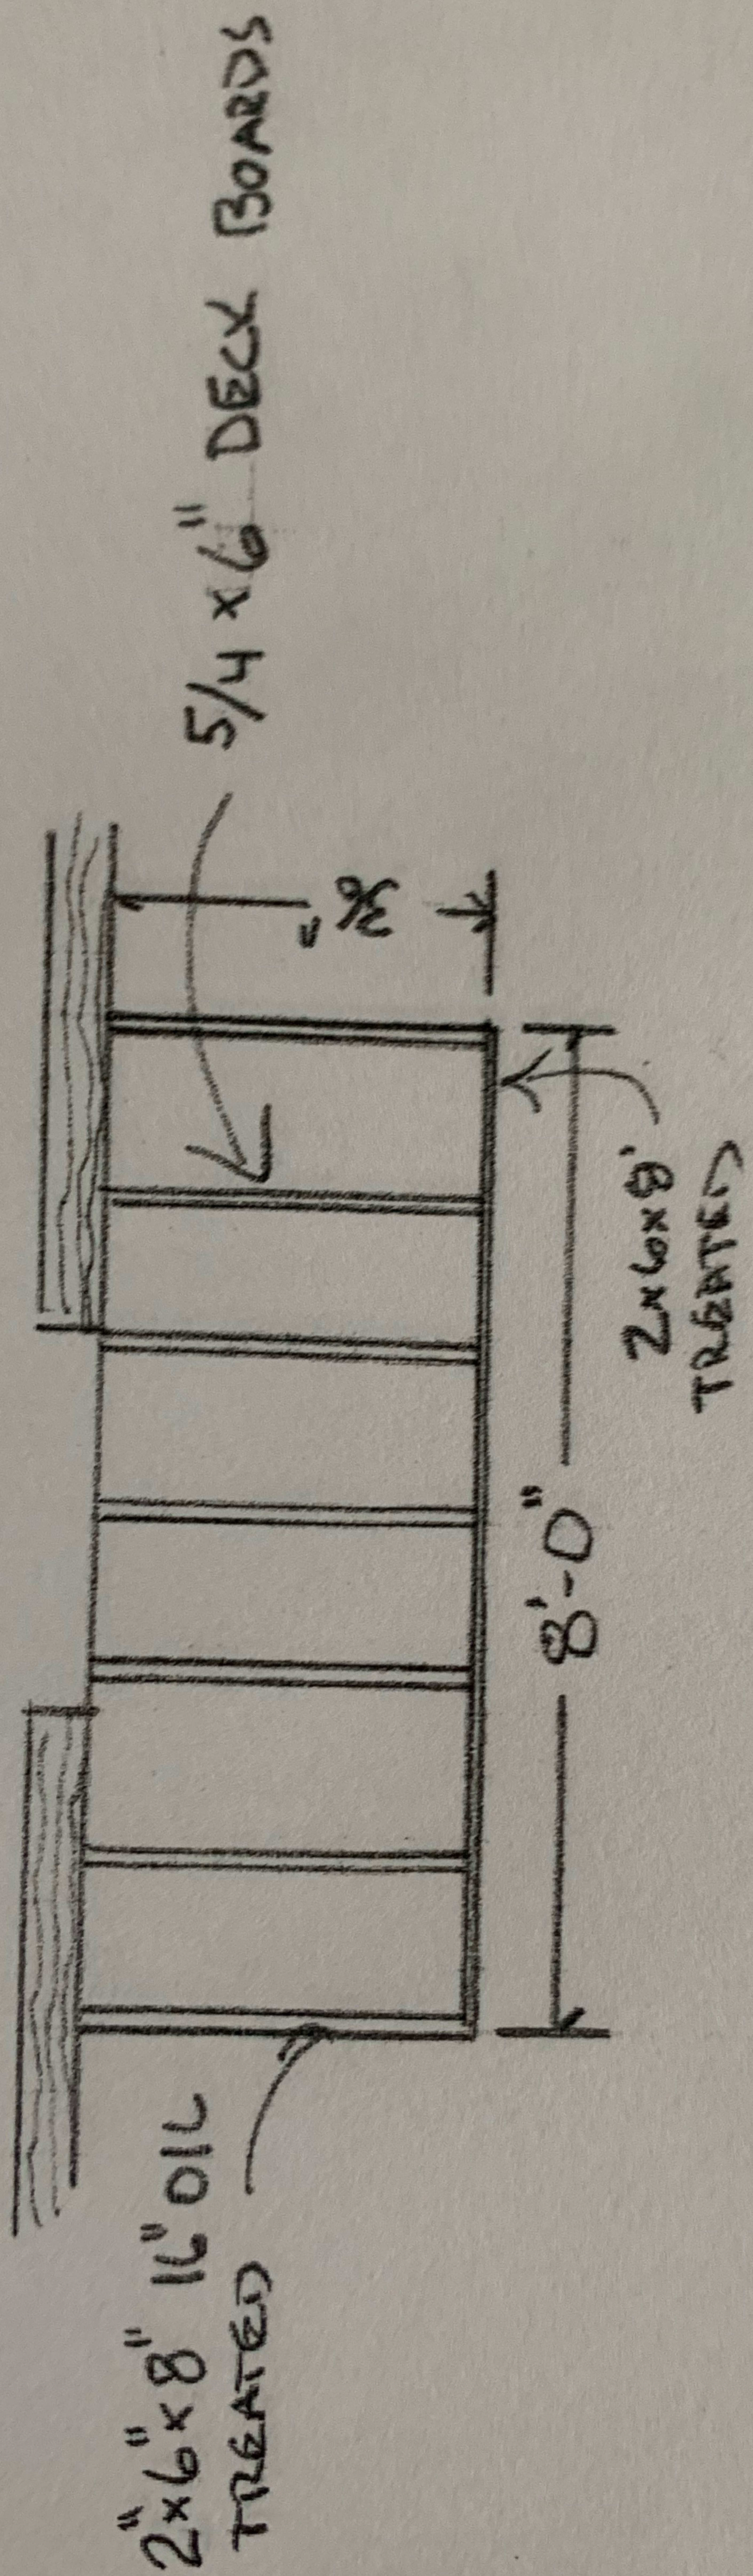

DECK

SEE WALL SECTION FOR DETAIL

NEW DORMER

ASHPAULT SHINGLES

EXISTING RAFTERS

R-30 INSULATION

2x6x14 16" O/C

ENG. OSB SIDING

2x4xPC
16" O/C

3/4 T&G FLOORING

2x10x14 16" O/C

R-19 INSULATION

KNEE WALL
EXISTING
16" O/C

