




- Ceiling will be supported w/ 4x4's - 4 ft apart  
- gable  
- Extension of existing

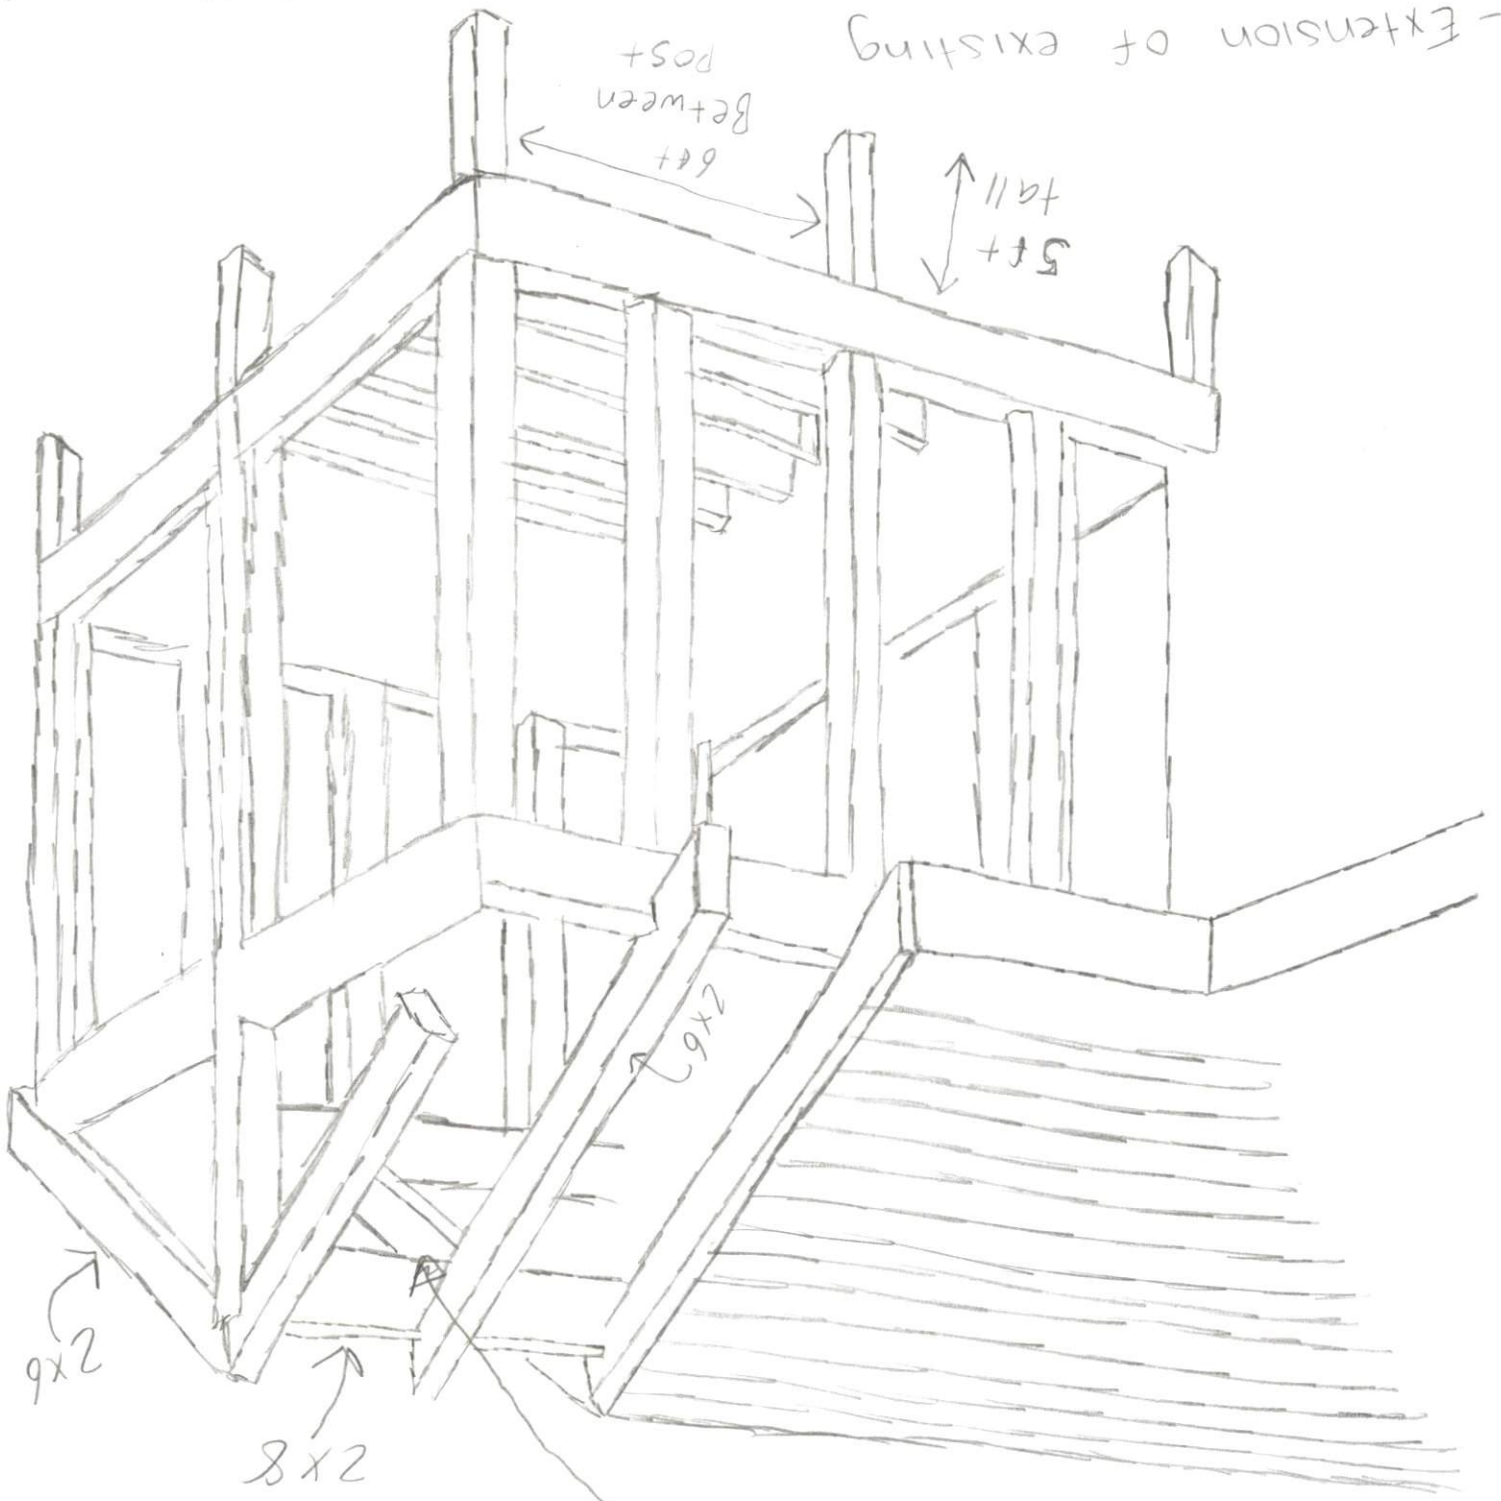

Joists 14" apart

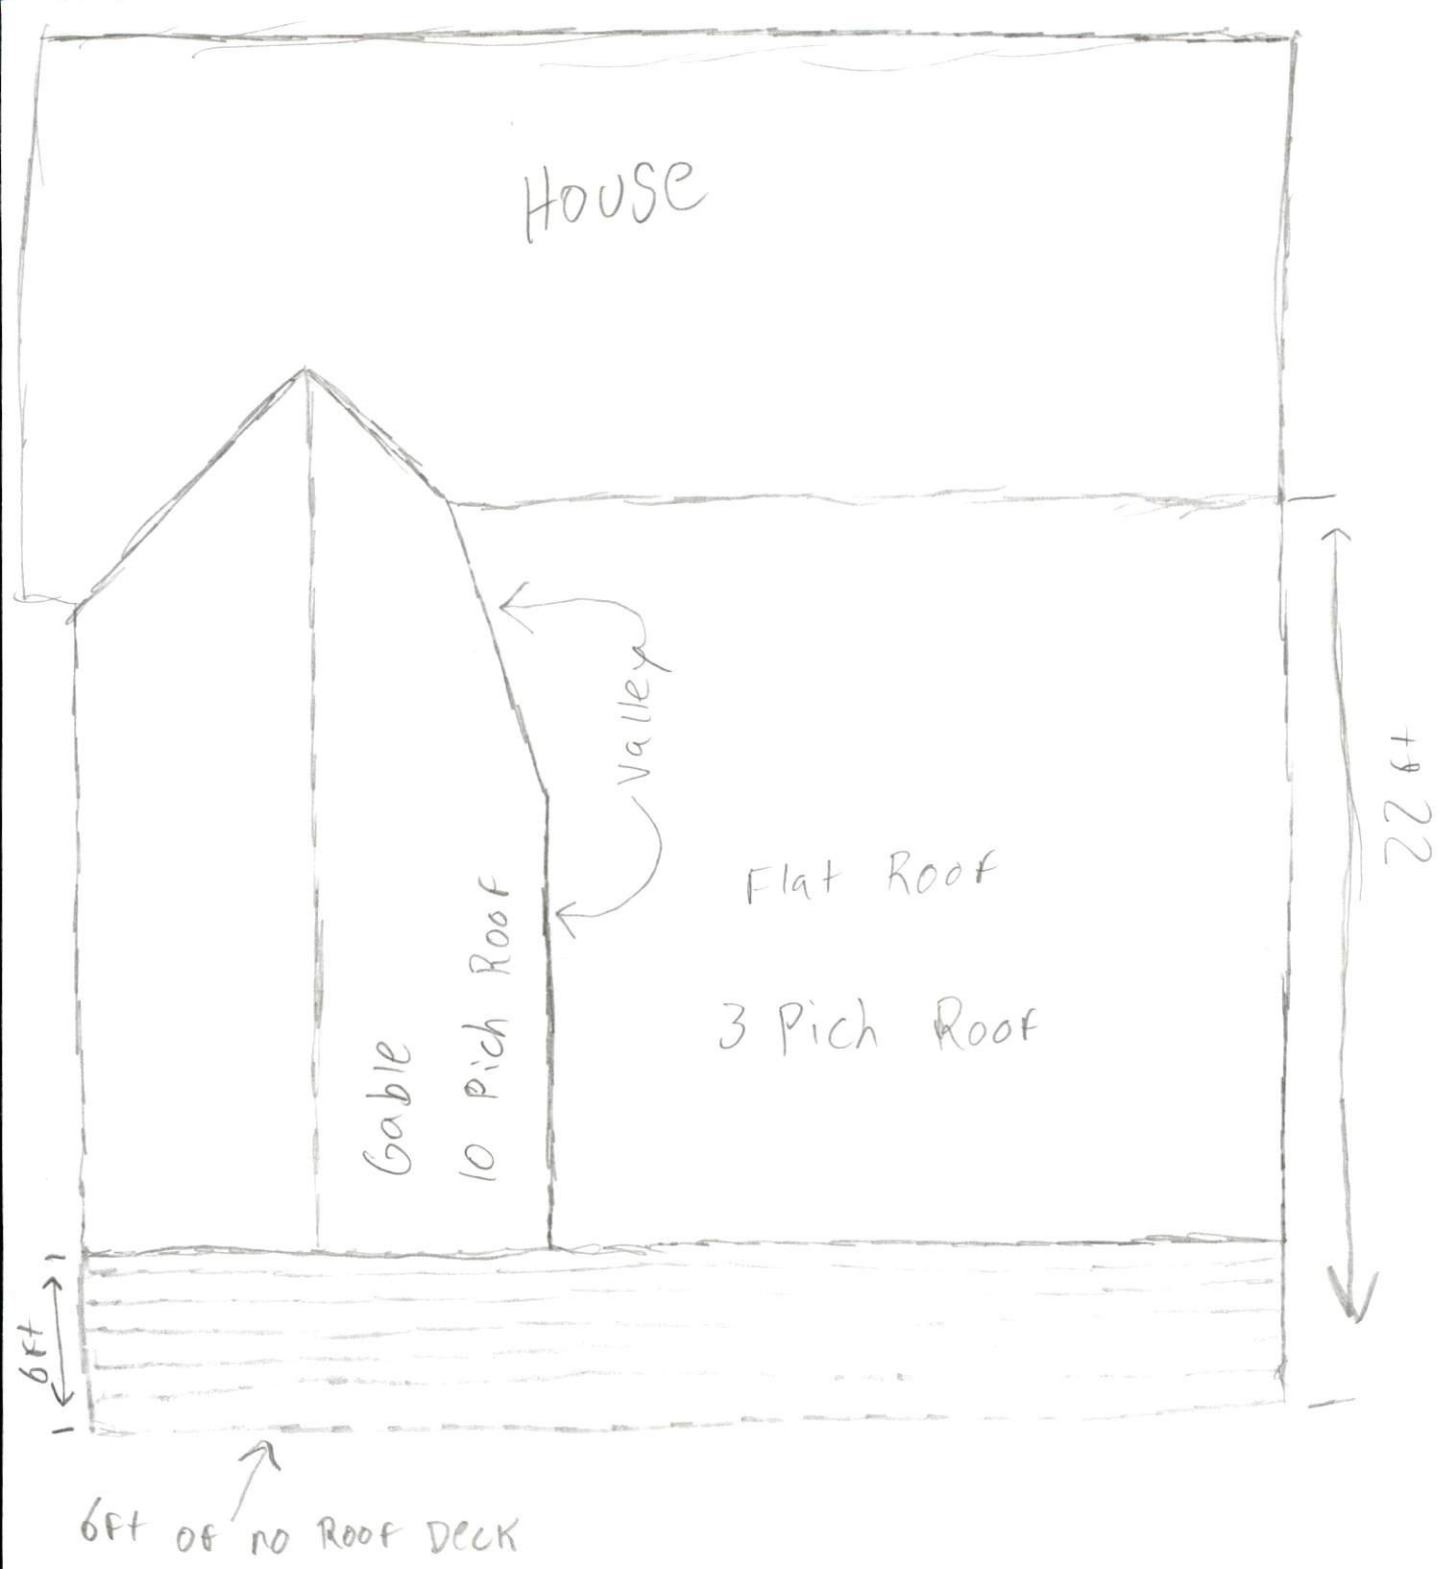

TOP view of Roof

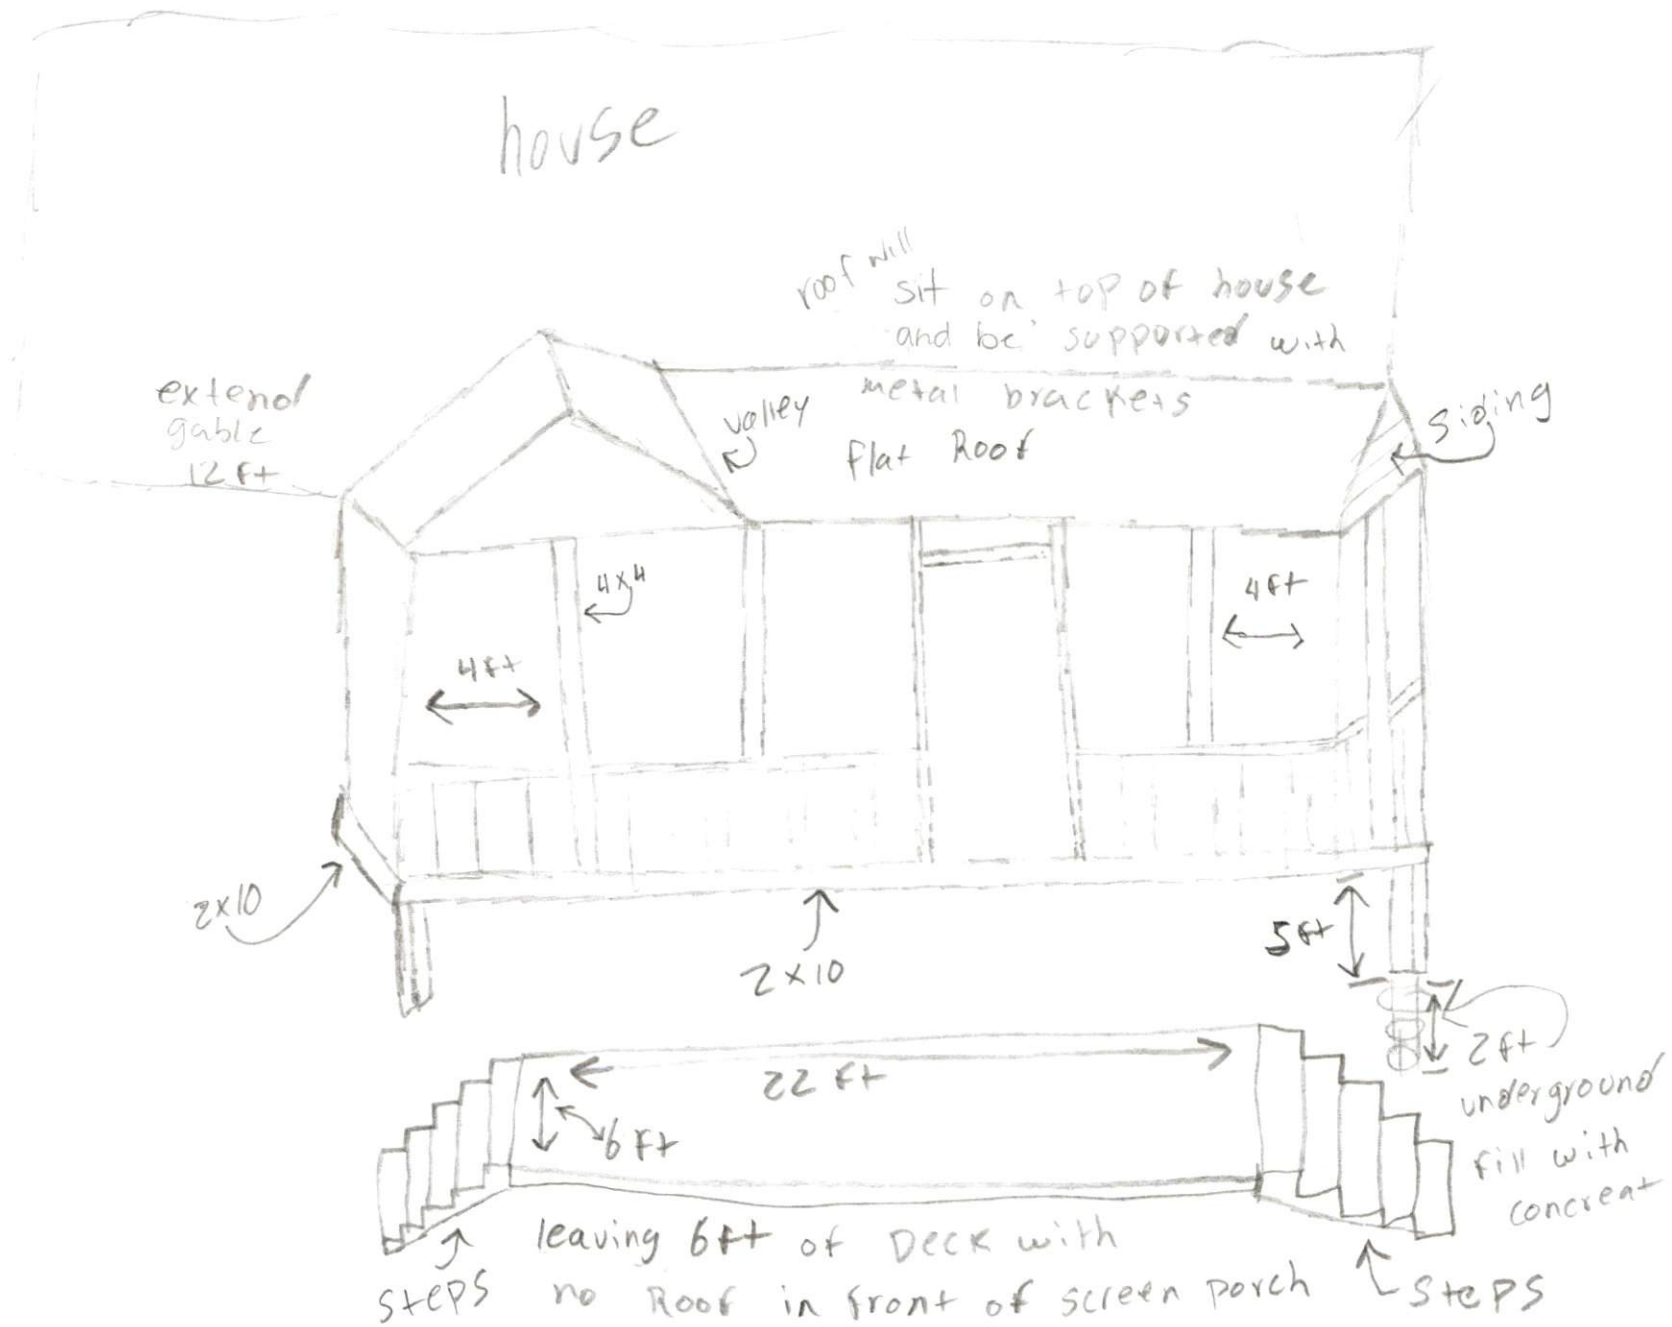

Front view

every 16 inches

2x8 joist

22 ft

18 ft

22 ft

11 ft and 6 in

4 ft

wood decking

5/4 x 6

decking

10 ft and 6 in

we going to use metal brackets to support 2x8

